





GARBER RESIDENCE

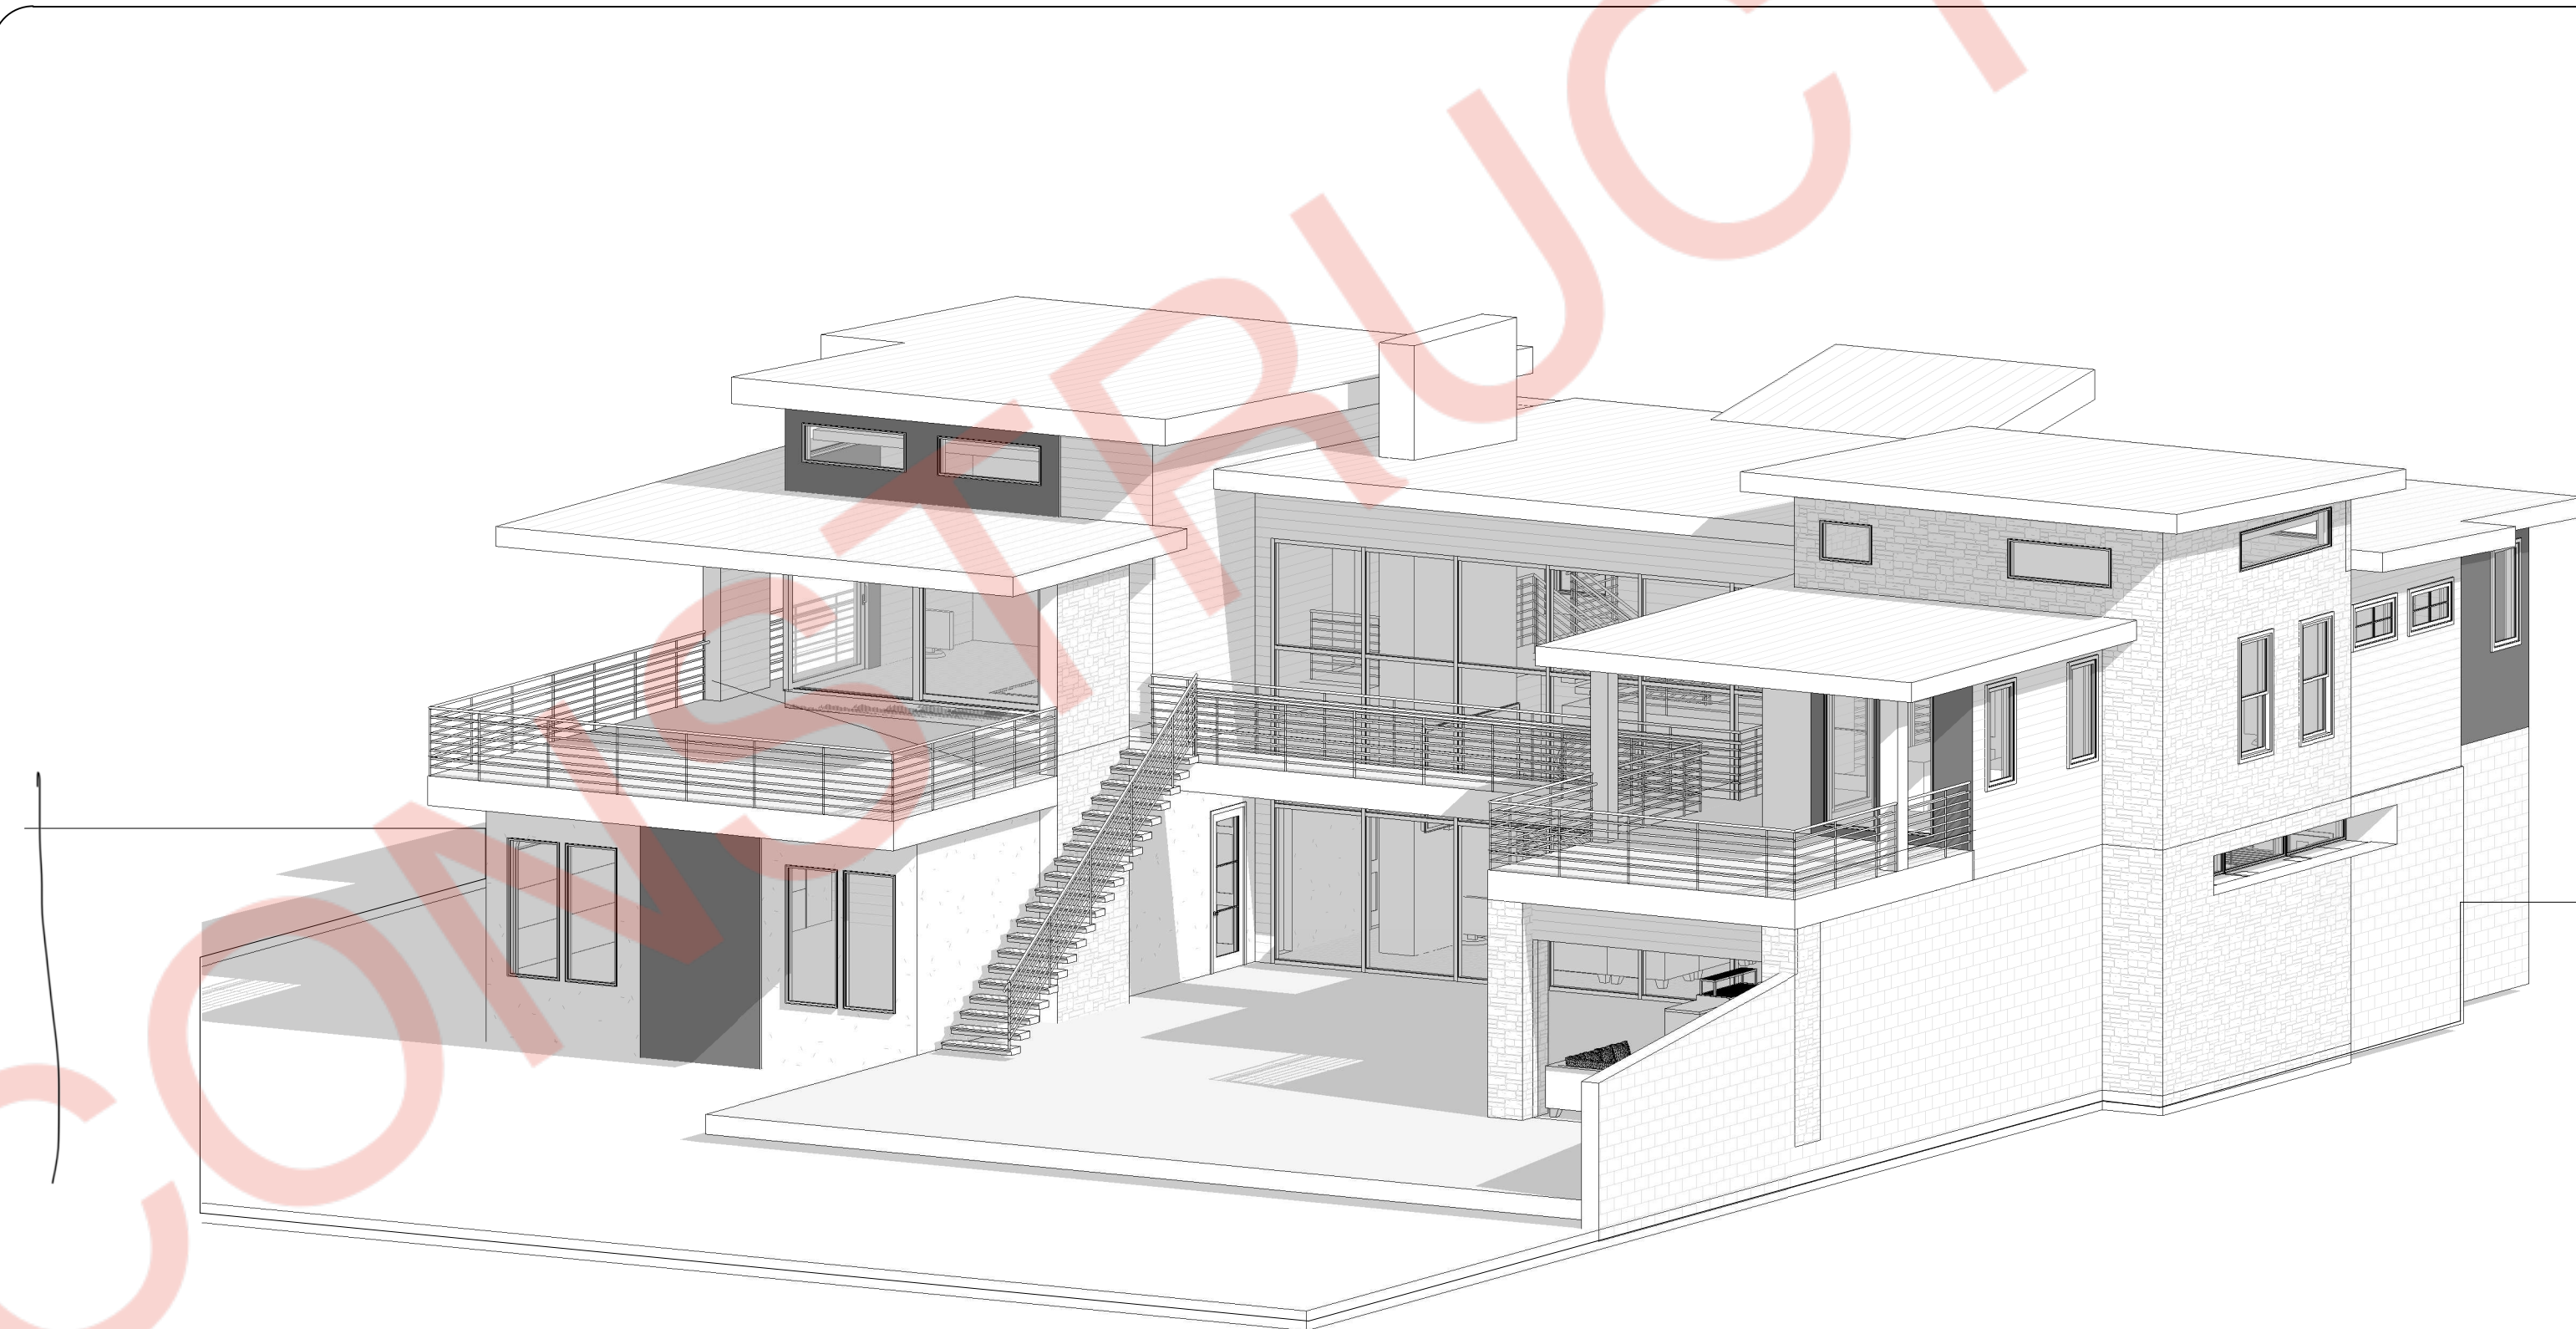


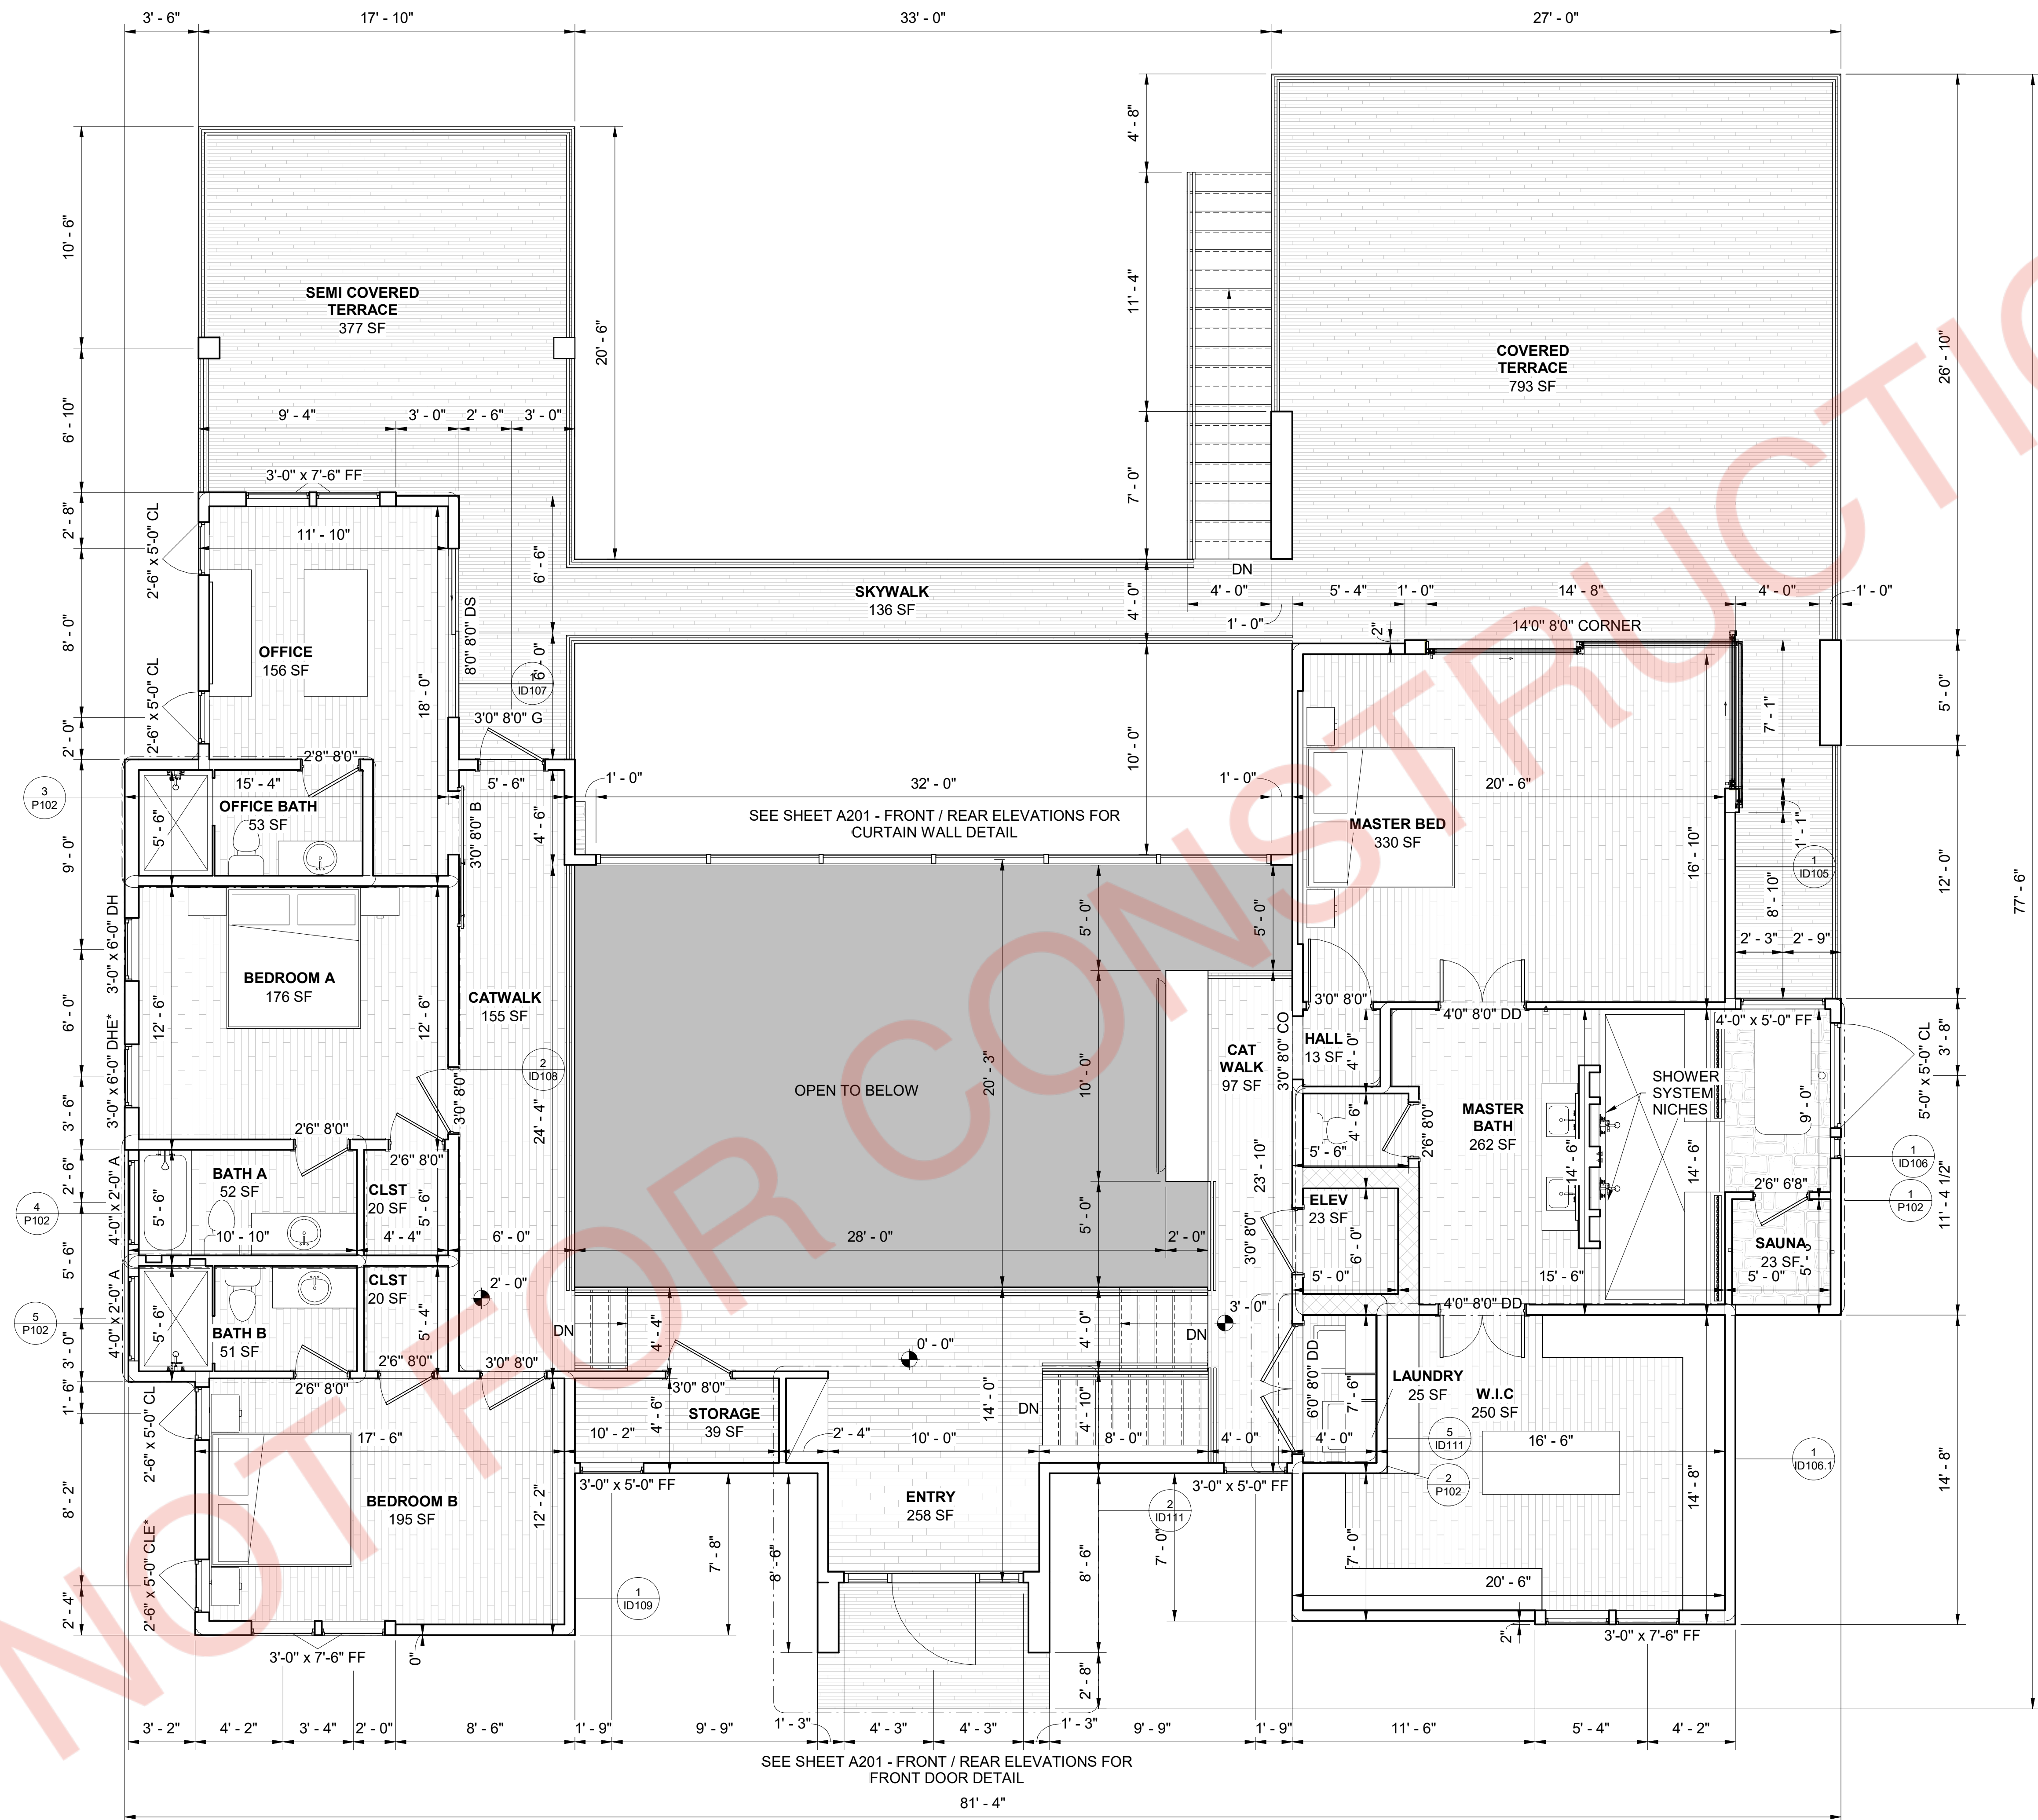

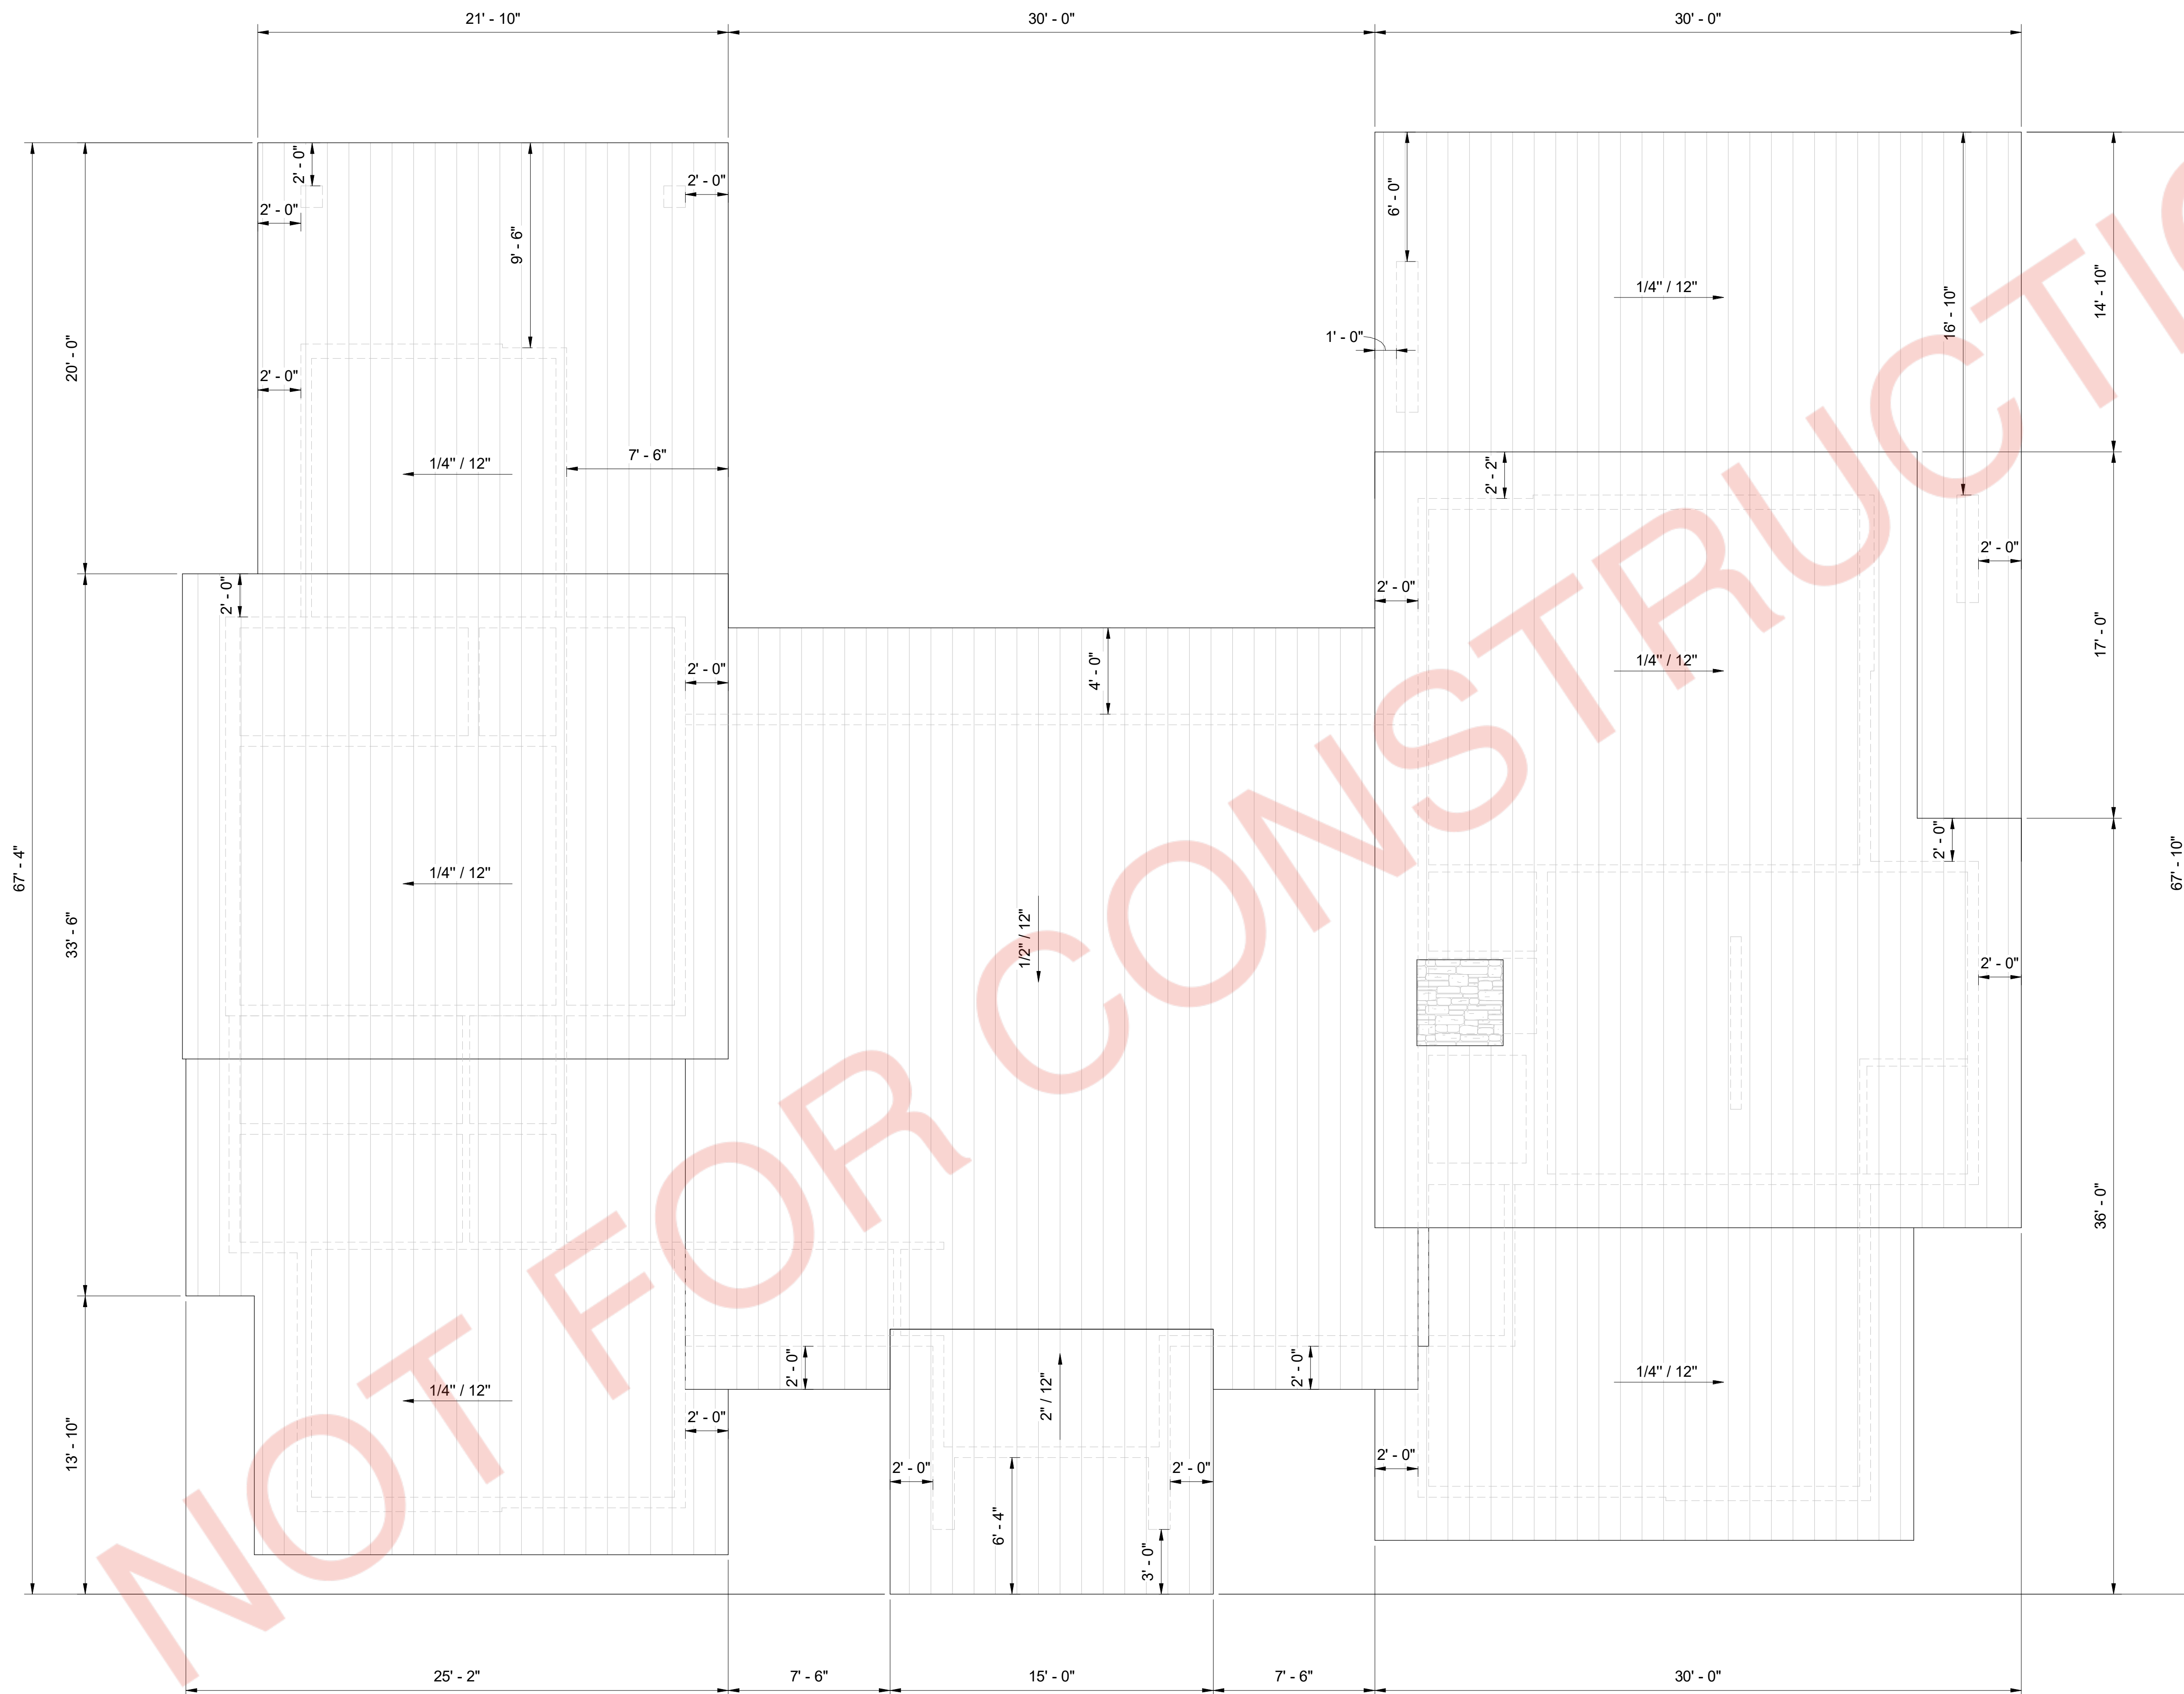


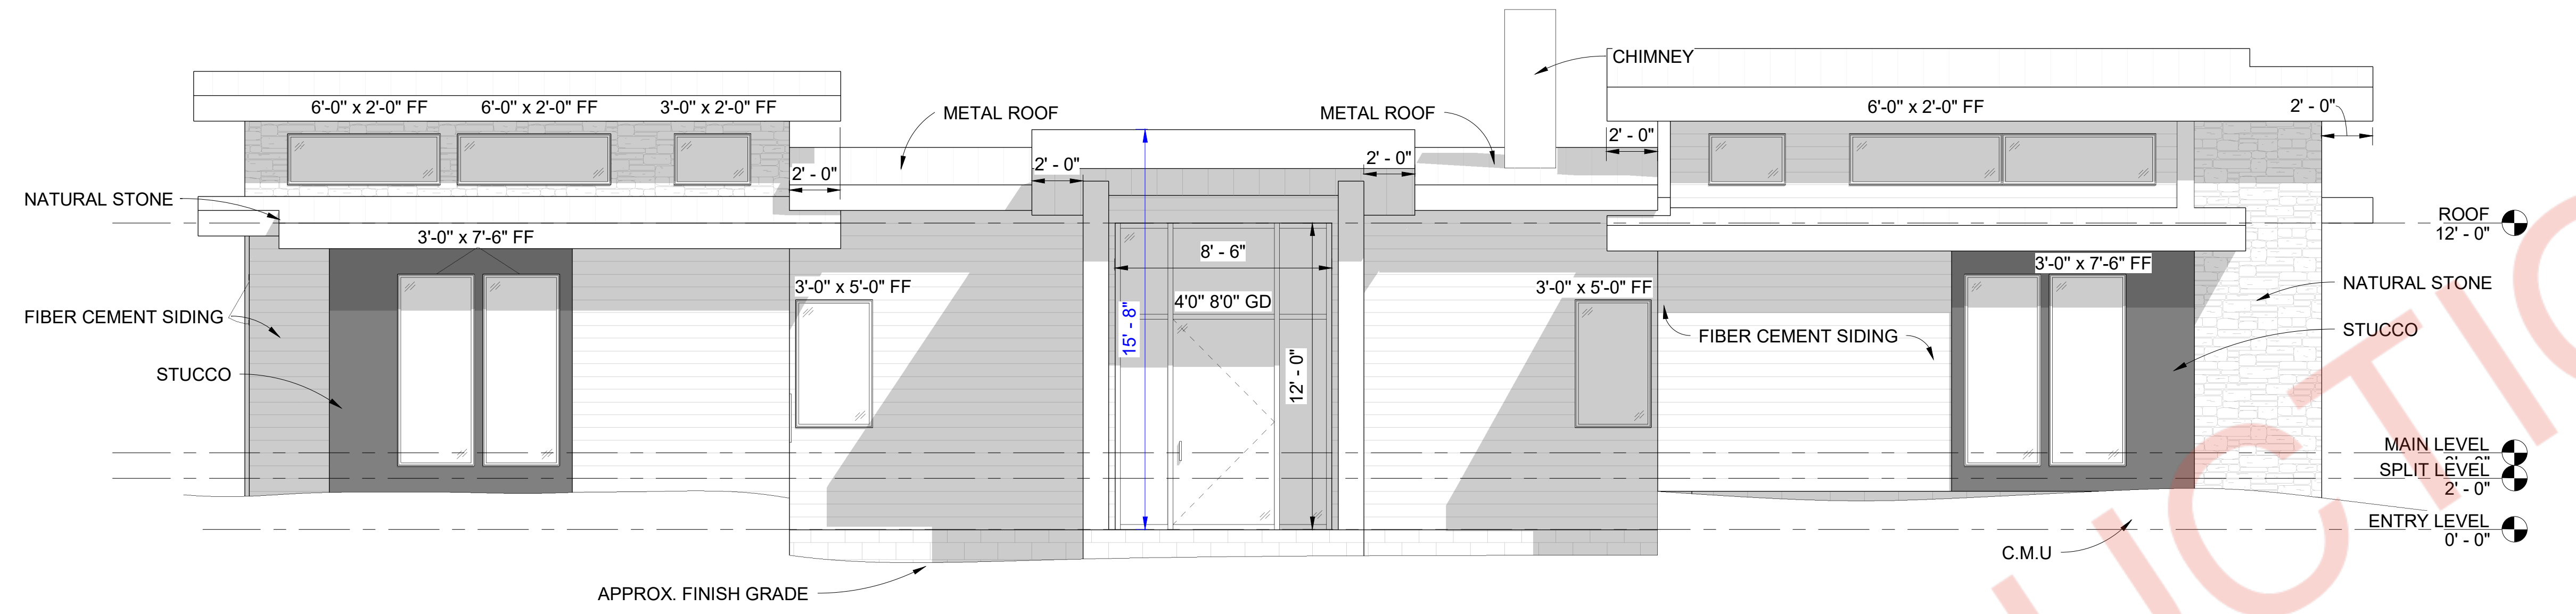


1 FRONT ELEVATION
1/4" = 1'-0"

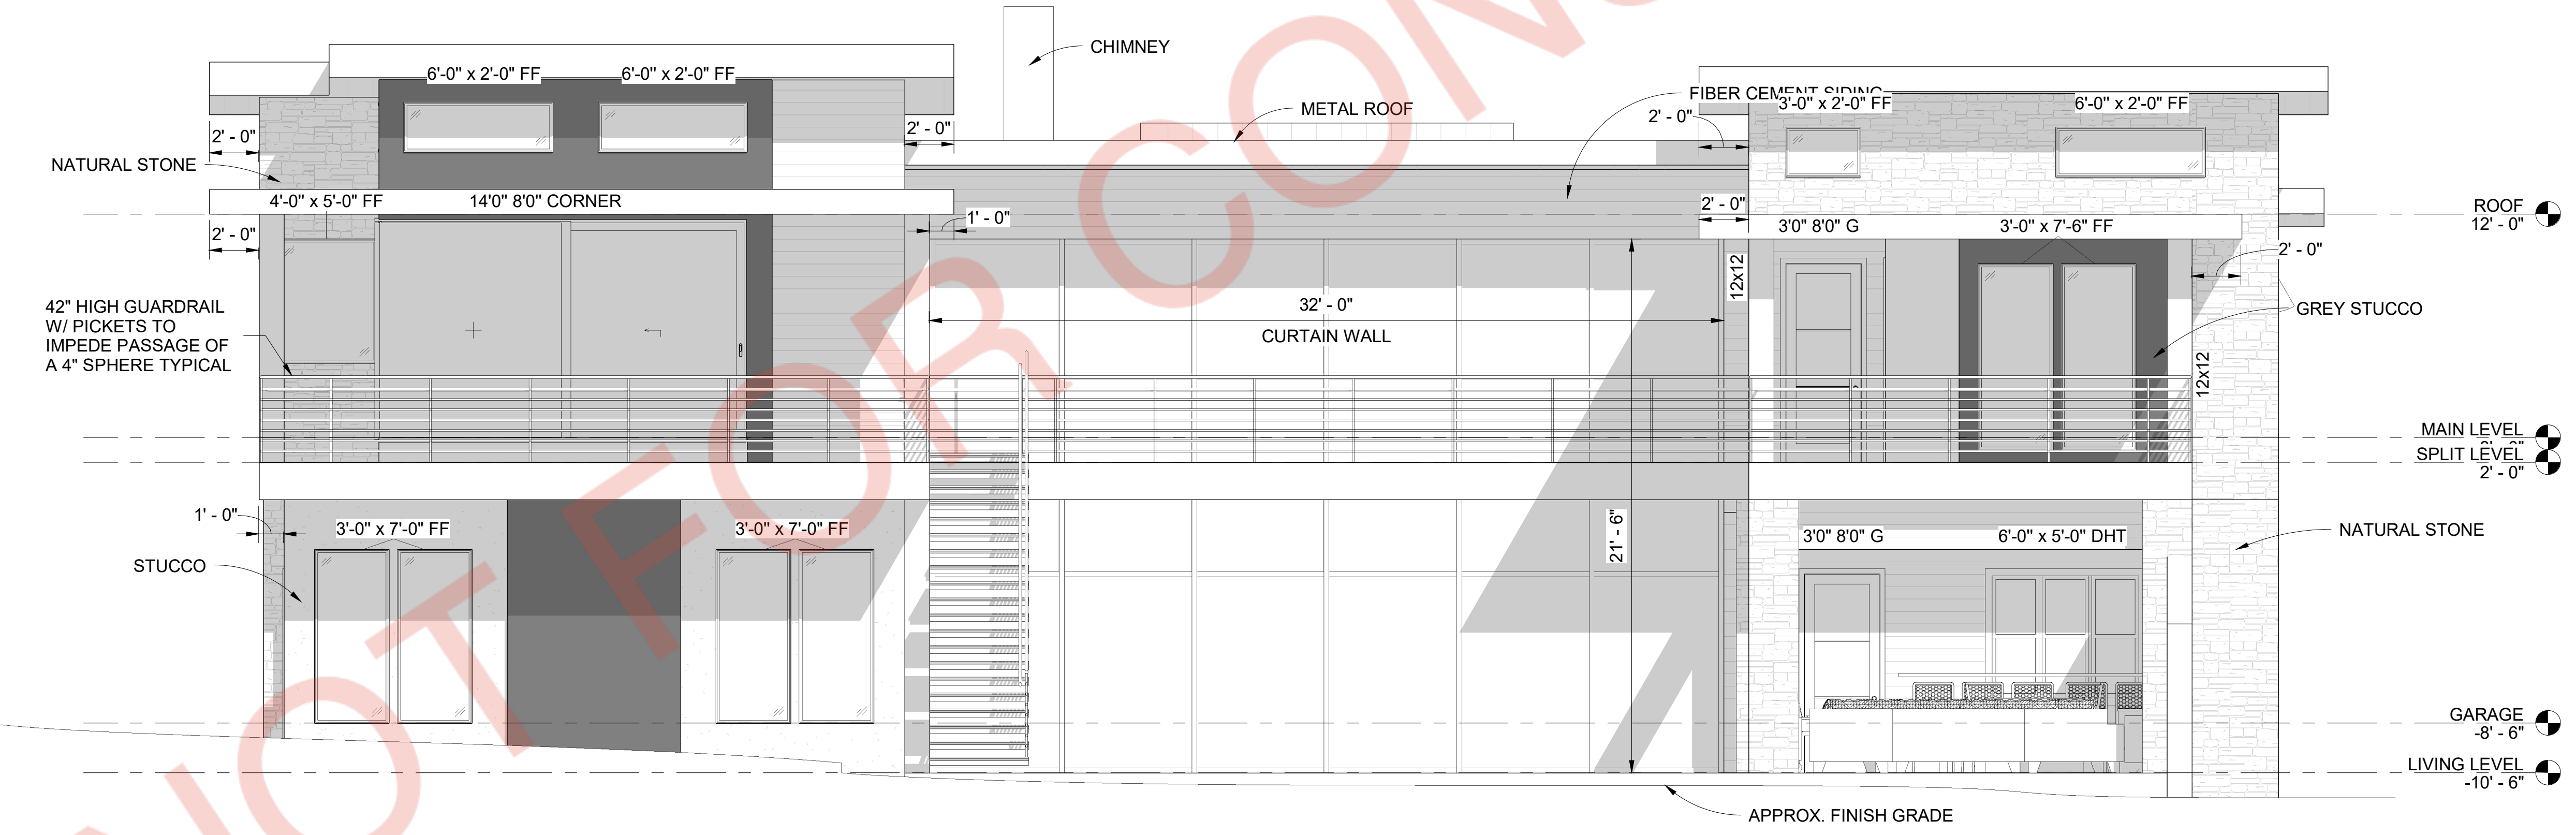

2 REAR ELEVATION
1/4" = 1'-0"

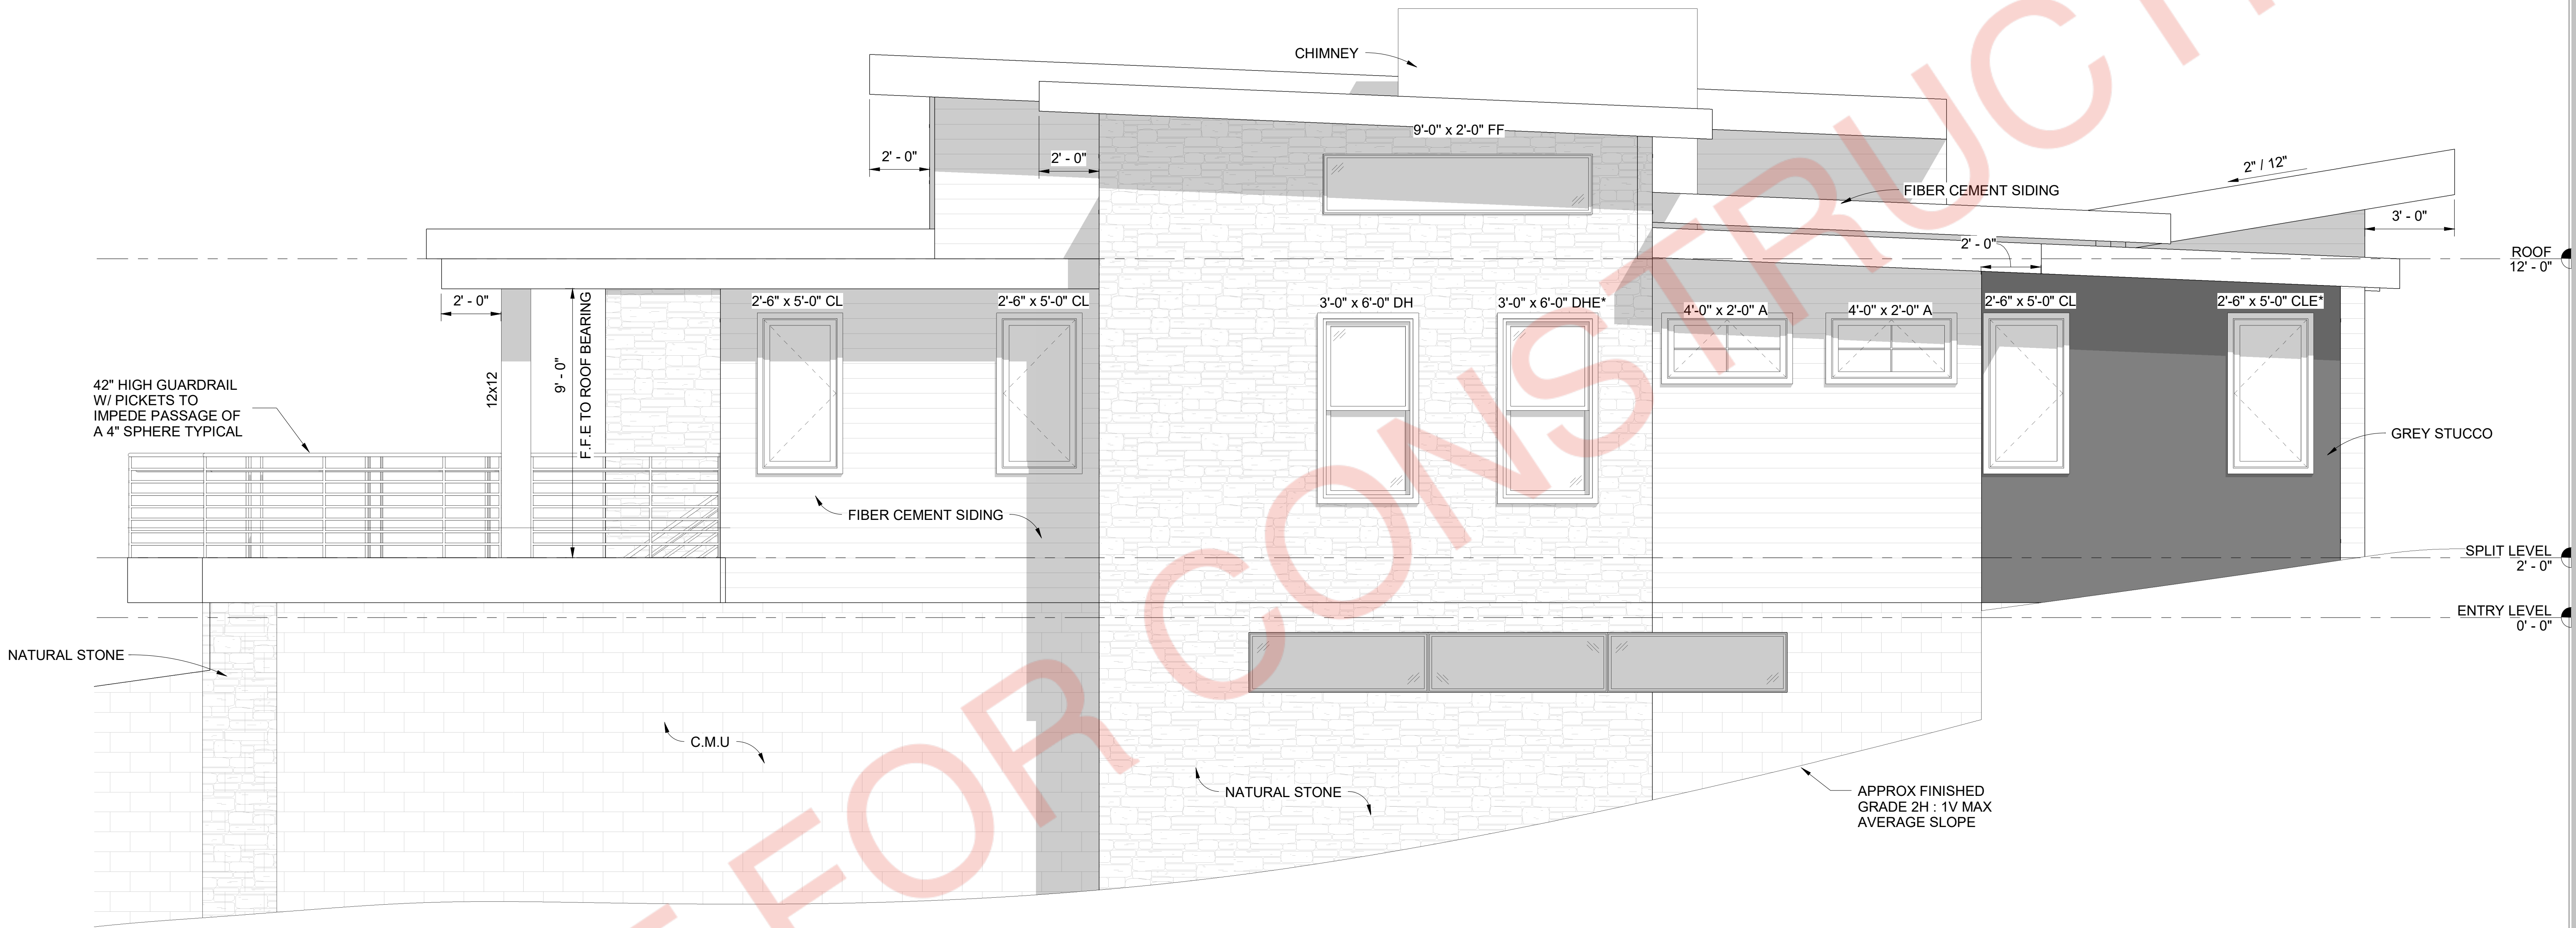


1 LEFT SIDE ELEVATION
A202 3/8" = 1'-0"

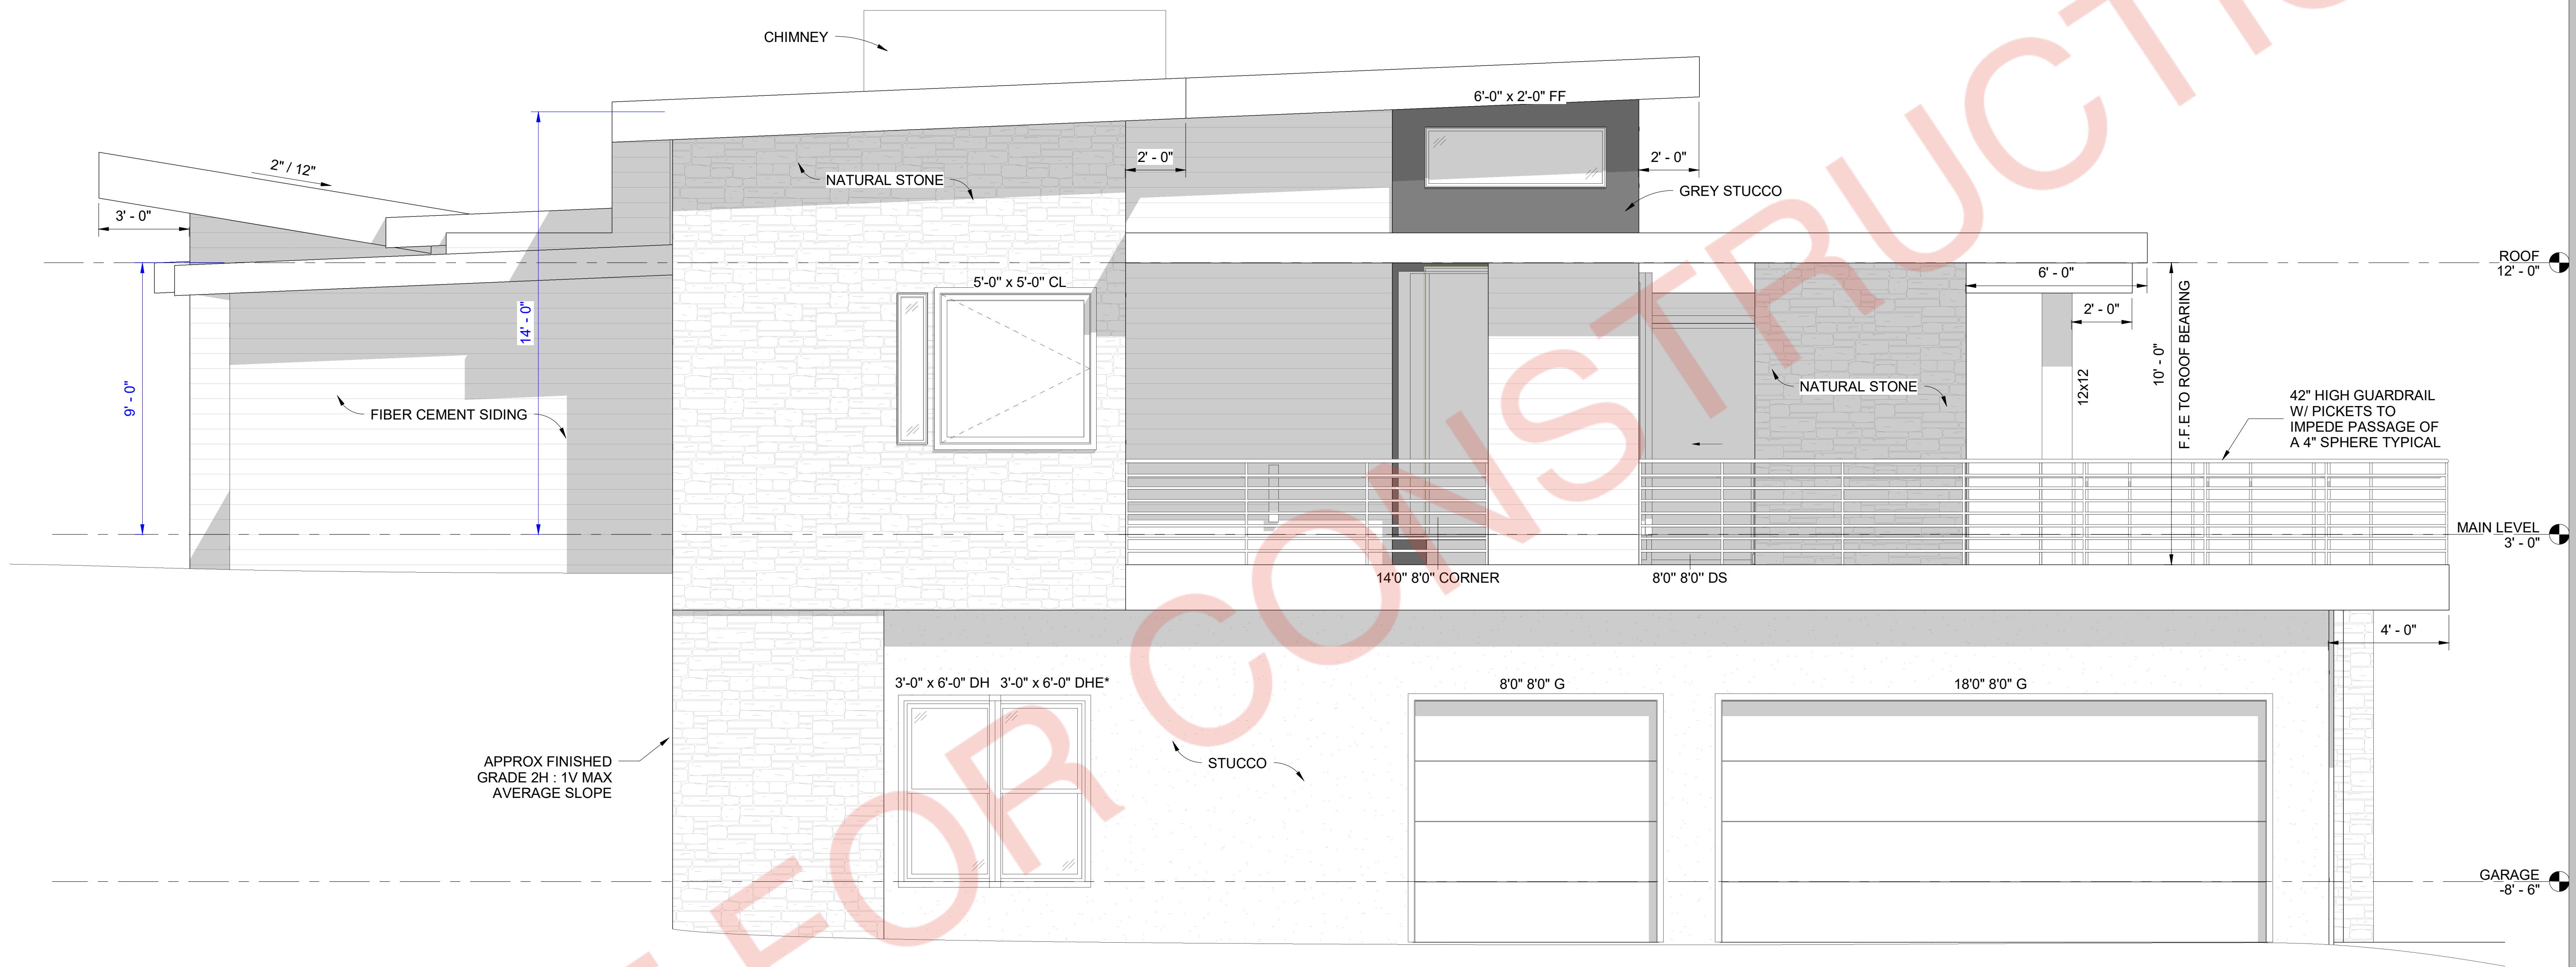

1 RIGHT SIDE ELEVATION
A203 3/8" = 1'-0"

DOOR SCHEDULE										
TYPE MARK	TYPE	COUNT	WIDTH	HEIGHT	DOOR FINISH	DOOR MATERIAL	FRAME MATERIAL	FRAME FINISH	HARDWARE	DESCRIPTION
D-1	2'6" 8'0"	7	2' - 6"	8' - 0"	STAIN					
D-2	3'0" 8'0"	11	3' - 0"	8' - 0"	STAIN					2
D-3	2'8" 8'0"	2	2' - 8"	8' - 0"	STAIN					
D-4	4'0" 8'0" GD	1	3' - 11 1/2"	8' - 0 1/2"	STAIN	Aluminium	ALUMINIUM	PAINT	1	
D-5	4'0" 8'0" DD	2	4' - 0"	8' - 0"	STAIN	WOOD	WOOD	STAIN	2	
D-6	3'0" 8'0" G	3	3' - 0"	8' - 0"	PAINT	Aluminium	ALUMINIUM	PAINT	1	
D-7	8'0" 8'0" G	1	8' - 0"	8' - 0"	PAINT	Aluminium	ALUMINIUM	PAINT	1	
D-8	18'0" 9'0" O	1	0' - 0"	0' - 0"						
D-9	3'0" 8'0" CO	2	0' - 0"	0' - 0"						
D-10	18'0" 8'0" G	1	18' - 0"	8' - 0"	PAINT	Aluminium	ALUMINIUM	PAINT	1	
D-11	8'0" 8'0" DS	1	8' - 0"	8' - 0"	STAIN	WOOD	WOOD	STAIN	2	
D-12	4'0" 8'0" VAULT	1	4' - 0"	8' - 0"	PAINT	Aluminium	ALUMINIUM	PAINT	1	
D-13	13'10" 9'6" O	1	0' - 0"	0' - 0"						
D-14	29'6" 9'6" O	1	0' - 0"	0' - 0"						
D-15	5'0" 8'0" DD	1	5' - 0"	8' - 0"	STAIN					
D-16	14'0" 8'0" CORNER	1	15' - 0"	9' - 0"	PAINT	Aluminium	ALUMINIUM	PAINT	2	Lift & Slide balcony door
D-17	3'0" 8'0" B	2	3' - 0"	8' - 0"	PAINT	Aluminium	ALUMINIUM	PAINT	1	
D-18	3'0" 9'0" CO	1	0' - 0"	0' - 0"		WOOD	WOOD	STAIN	1	
D-19	6'0" 8'0" DD	1	6' - 0"	8' - 0"	STAIN	WOOD	WOOD	STAIN	2	
D-20	2'6" 6'8"	1	2' - 6"	6' - 8"	STAIN	WOOD	WOOD	STAIN	1	


Grand total: 42

 


D-7




D-10

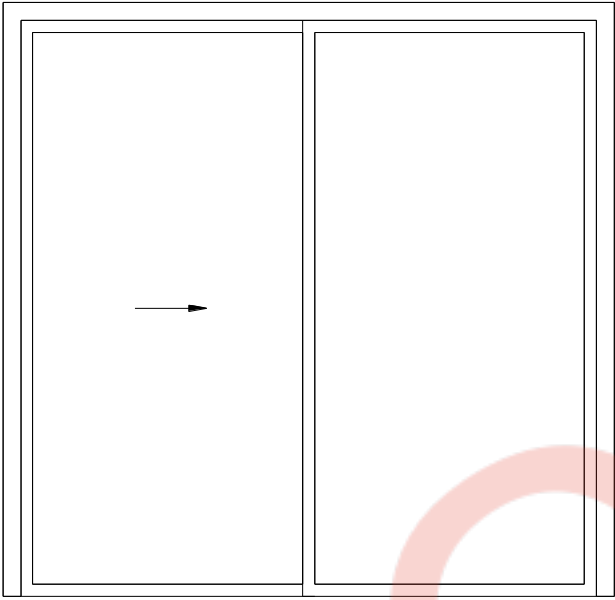


D-11

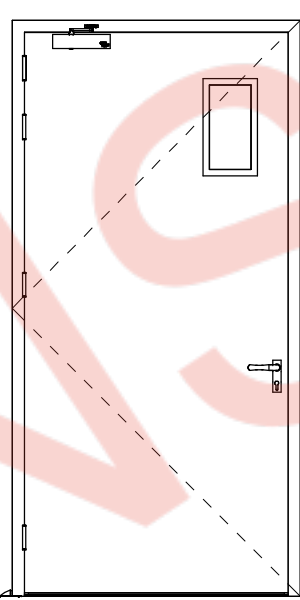


D-12

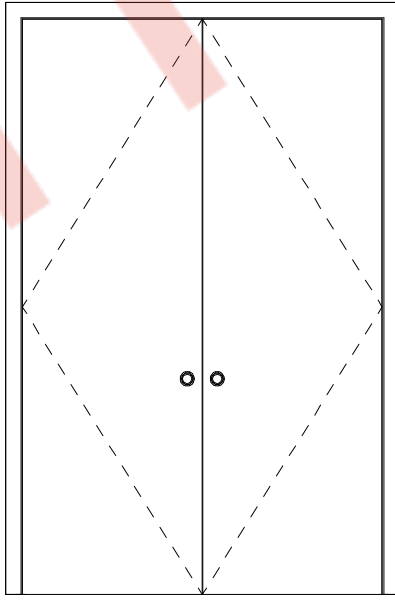


D-15

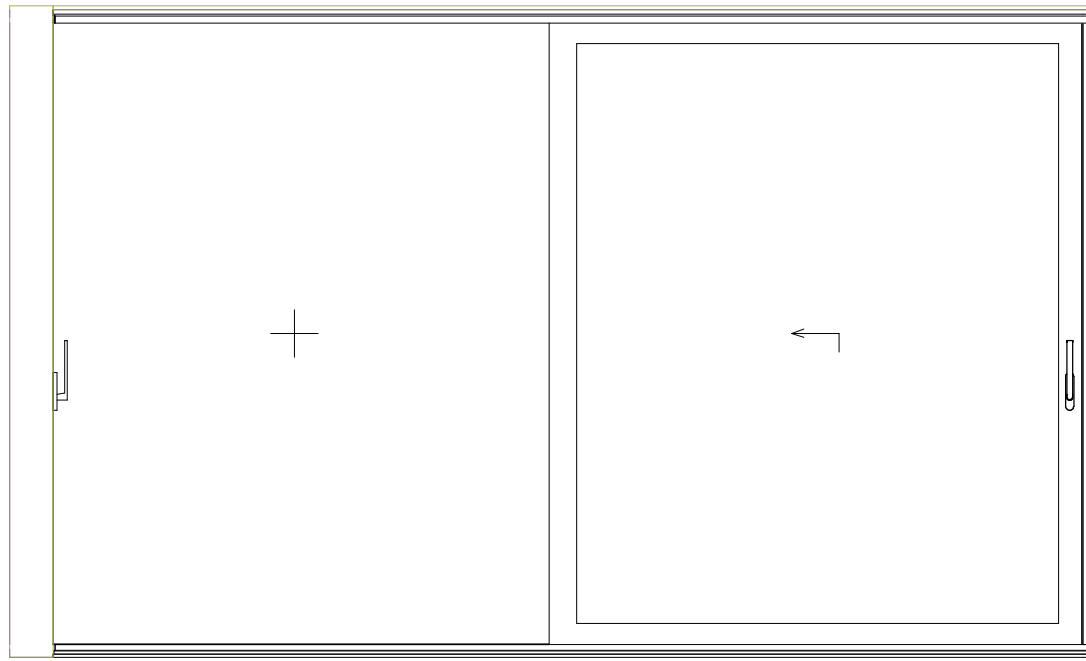


D-16

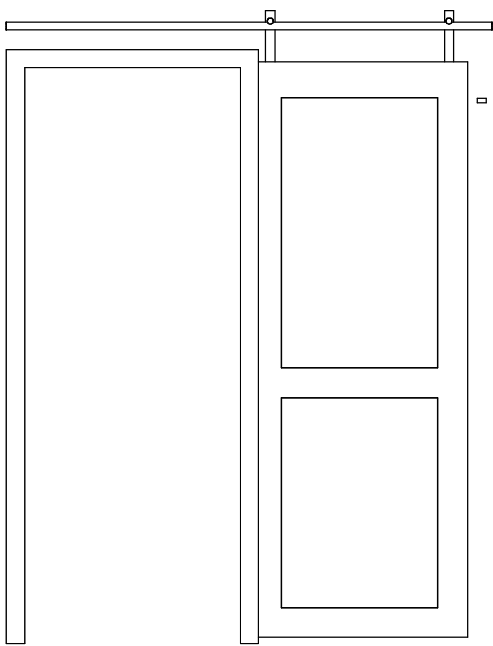

D-17

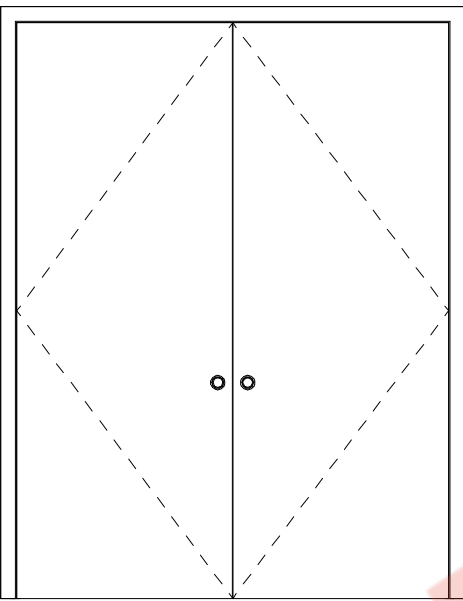

D-19

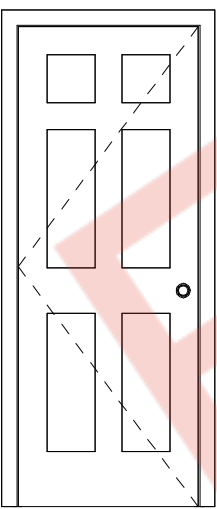


D-20




DOOR
3/8" = 1'-0"


WINDOW SCHEDULE								
TYPE MARK	TYPE	COUNT	WIDTH	HEIGHT	SILL HEIGHT	MATERIAL	FINISH	NOTE
W-1	6'-0" x 2'-0" FF	10	6' - 0"	2' - 0"		WOOD	STAIN	
W-2	3'-0" x 5'-0" FF	2	3' - 0"	5' - 0"	2' - 0"	WOOD	STAIN	
W-3	3'-0" x 7'-6" FF	6	3' - 0"	7' - 6"	0' - 6"	WOOD	STAIN	
W-4	2'-6" x 5'-0" CL	3	2' - 6"	5' - 0"	3' - 0"	WOOD	STAIN	
W-5	3'-0" x 7'-0" FF	4	3' - 0"	7' - 0"	2' - 0"	WOOD	STAIN	
W-6	4'-0" x 5'-0" FF	1	4' - 0"	5' - 0"	3' - 0"	WOOD	STAIN	
W-7	6'-0" x 5'-0" DHT	1	6' - 0"	5' - 0"	3' - 0"	WOOD	STAIN	
W-8	3'-0" x 6'-0" DHE*	2	3' - 0"	6' - 0"	2' - 0"	WOOD	STAIN	
W-9	3'-0" x 2'-0" FF	3	3' - 0"	2' - 0"		WOOD	STAIN	
W-10	9'-0" x 2'-0" FF	1	9' - 0"	2' - 0"	1' - 6"	WOOD	STAIN	
W-11	3'-0" x 6'-0" DH	2	3' - 0"	6' - 0"	2' - 0"	WOOD	STAIN	
W-12	2'-6" x 5'-0" CLE*	1	2' - 6"	5' - 0"	3' - 0"	WOOD	STAIN	
W-13	6'-0' x 2'-0" FF	1	6' - 0"	2' - 0"	6' - 0"	WOOD	STAIN	
W-14	4'-0" x 2'-0" A	2	4' - 0"	2' - 0"	6' - 0"	WOOD	STAIN	
W-15	1'-0" x 5'-0" FF	1	1' - 0"	5' - 0"	3' - 0"	WOOD	STAIN	
W-16	5'-0" x 5'-0" CL	1	5' - 0"	5' - 0"	3' - 0"	WOOD	STAIN	

Grand total: 41

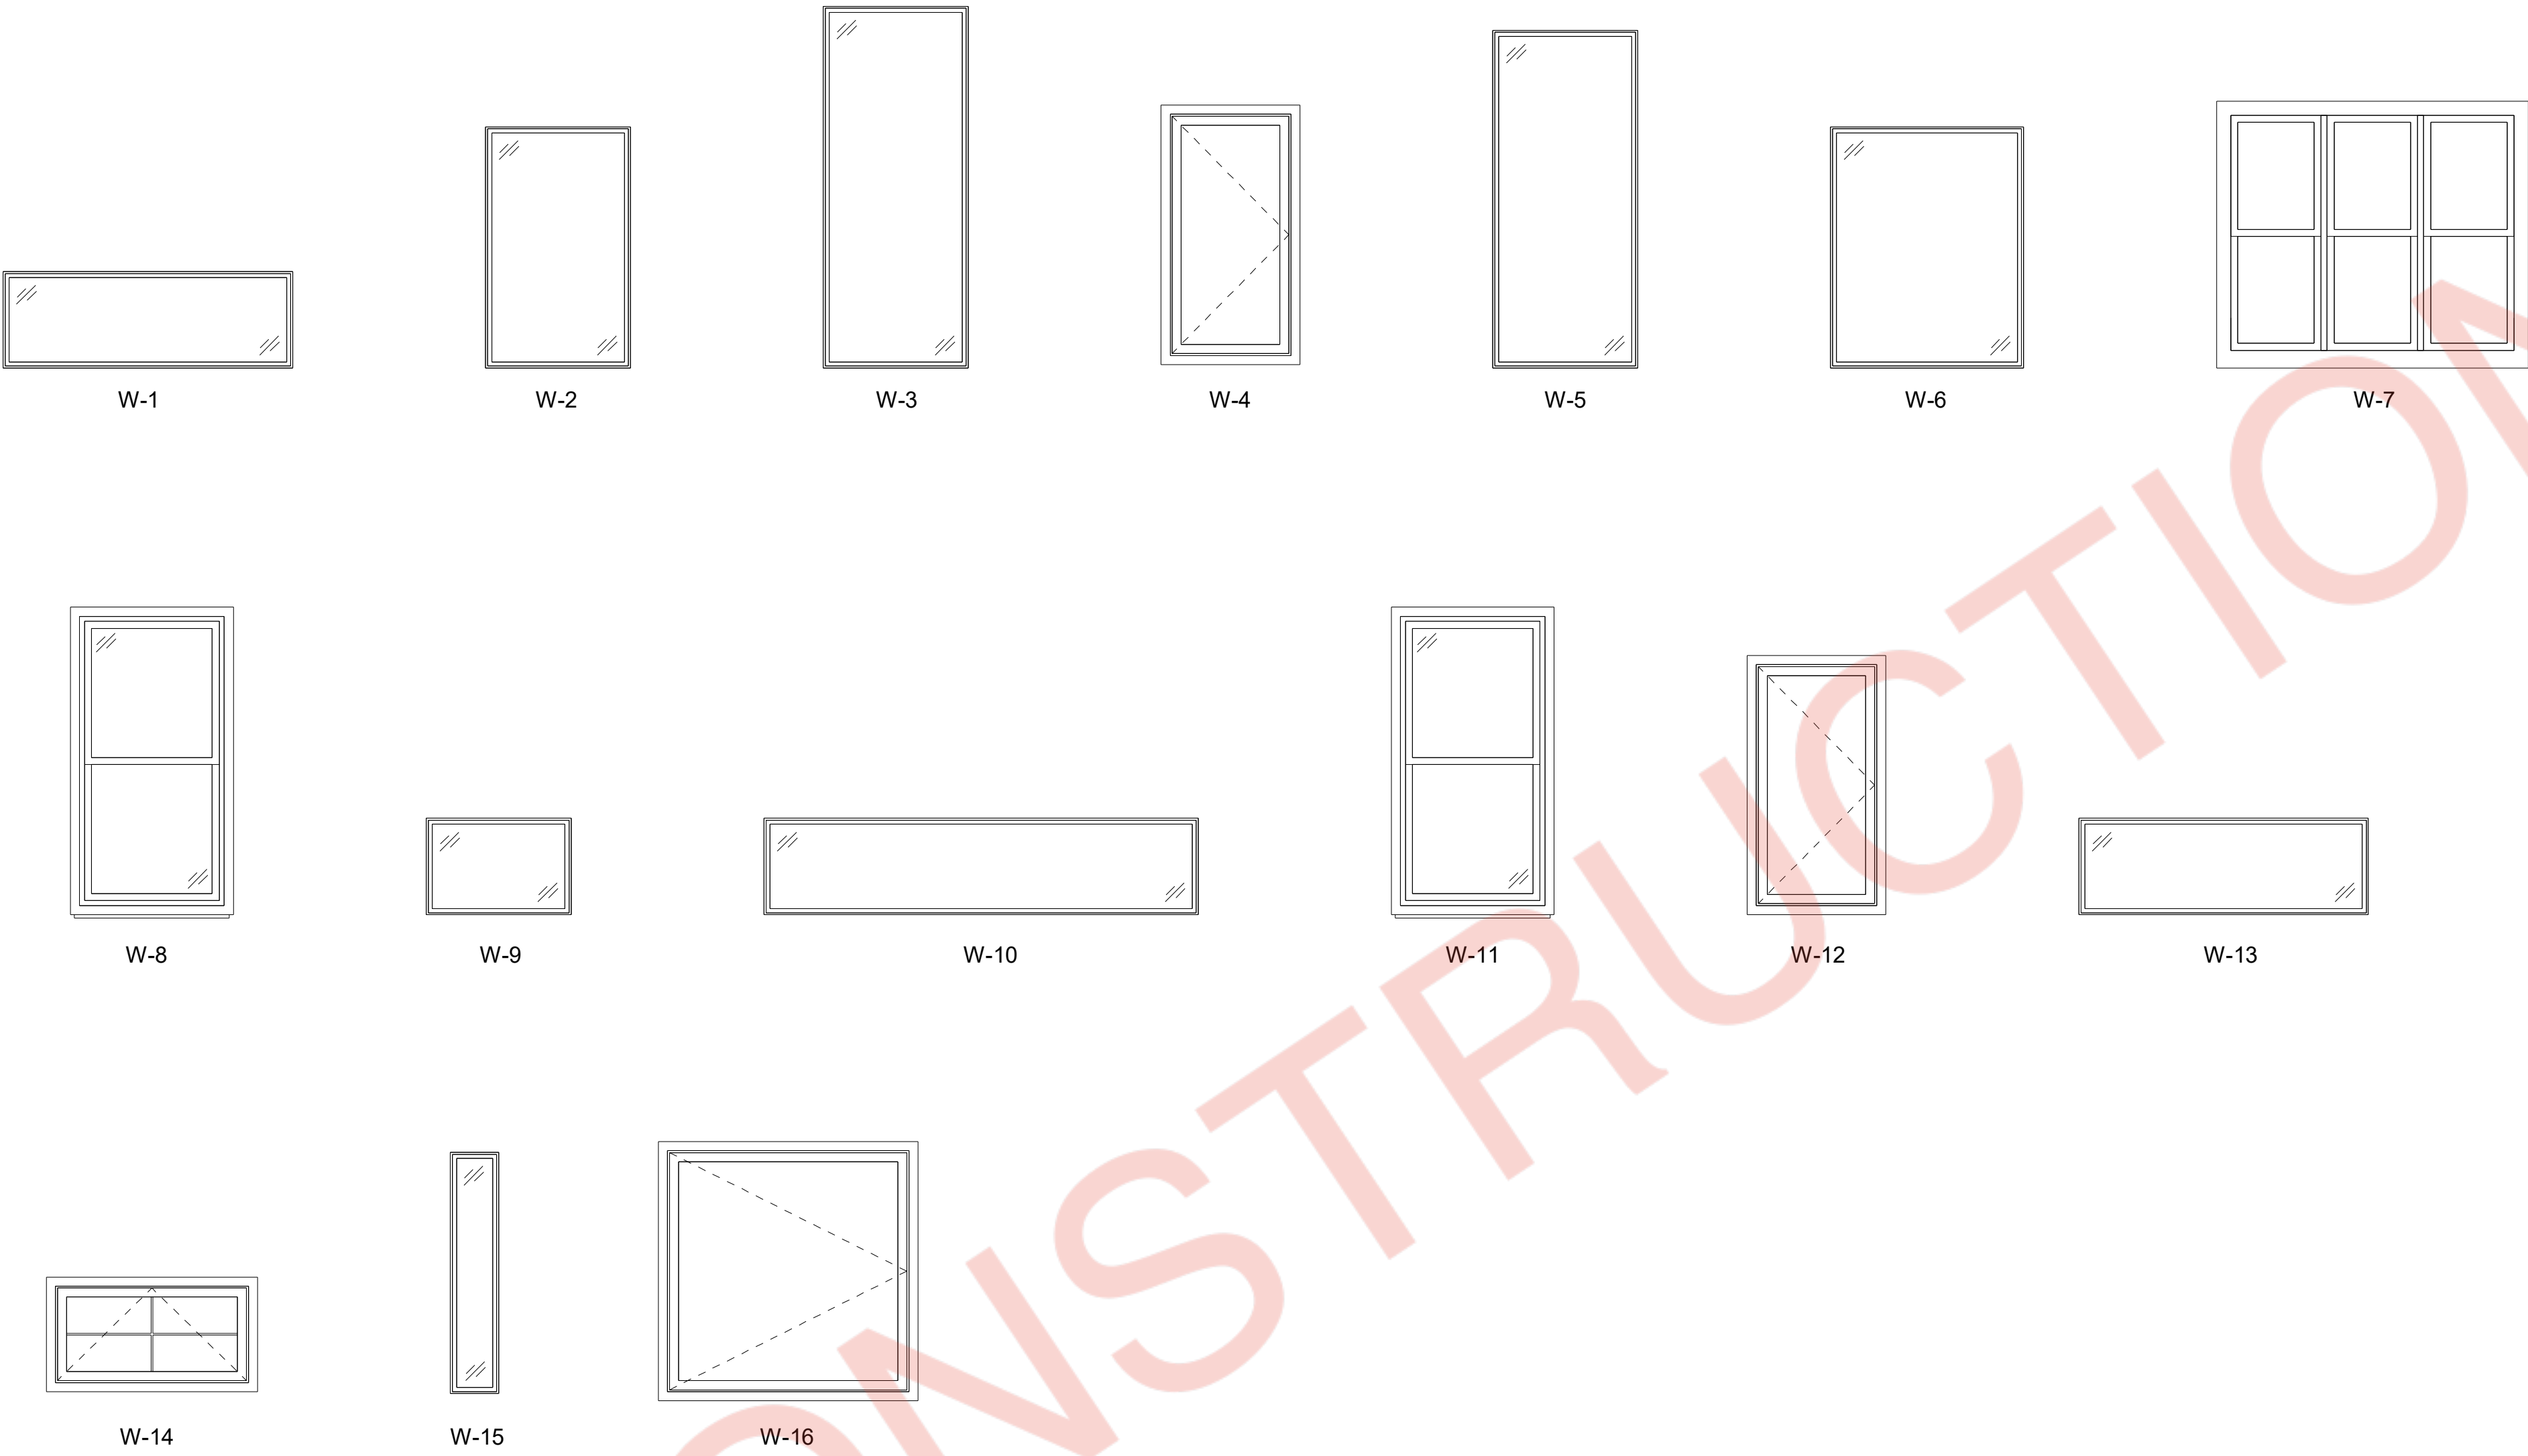


WINDOW
3/8" = 1'-0"

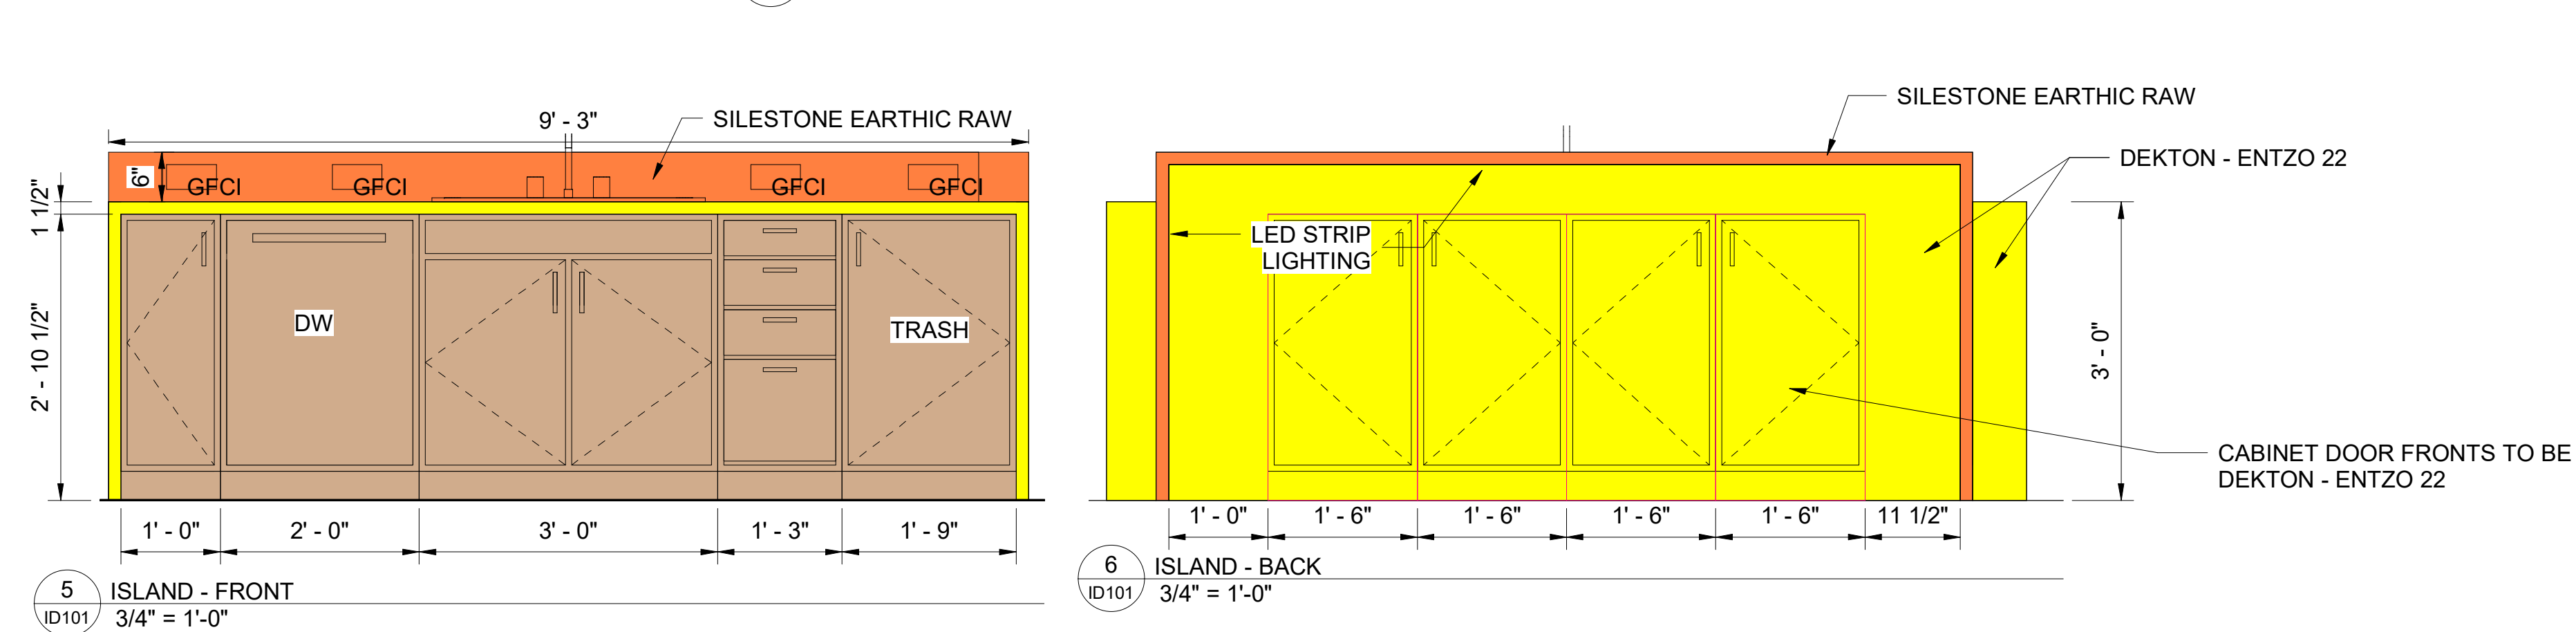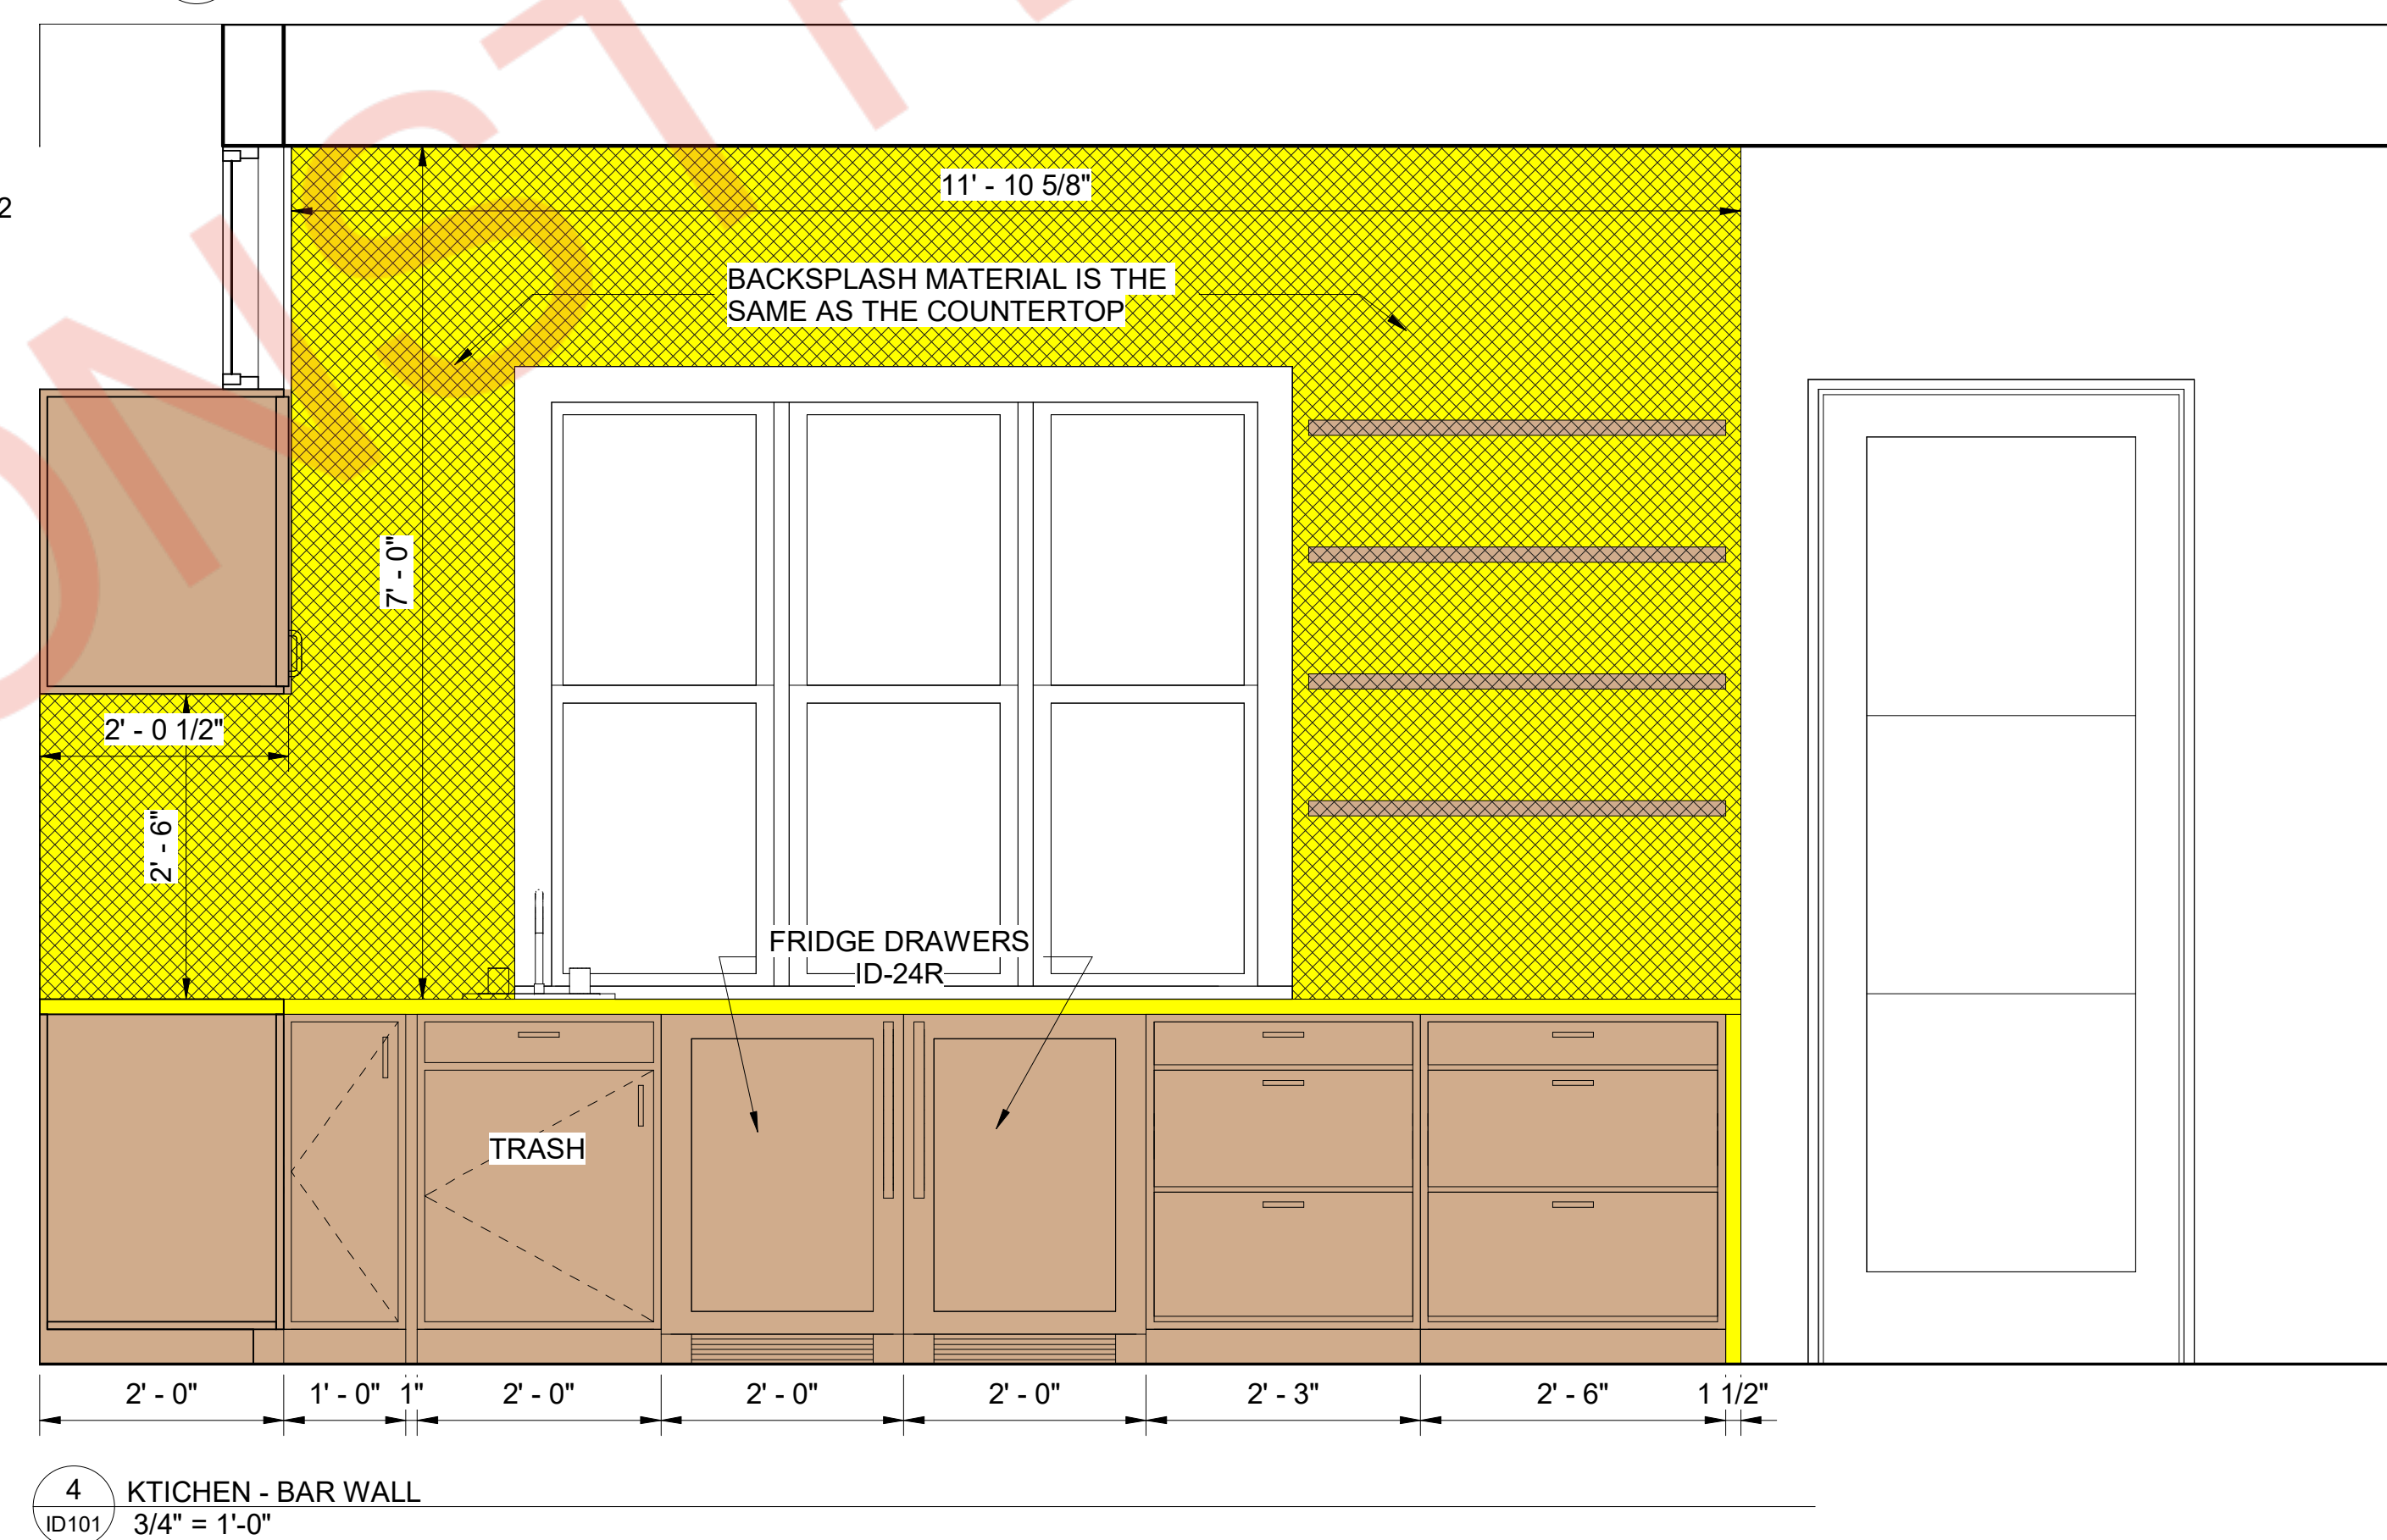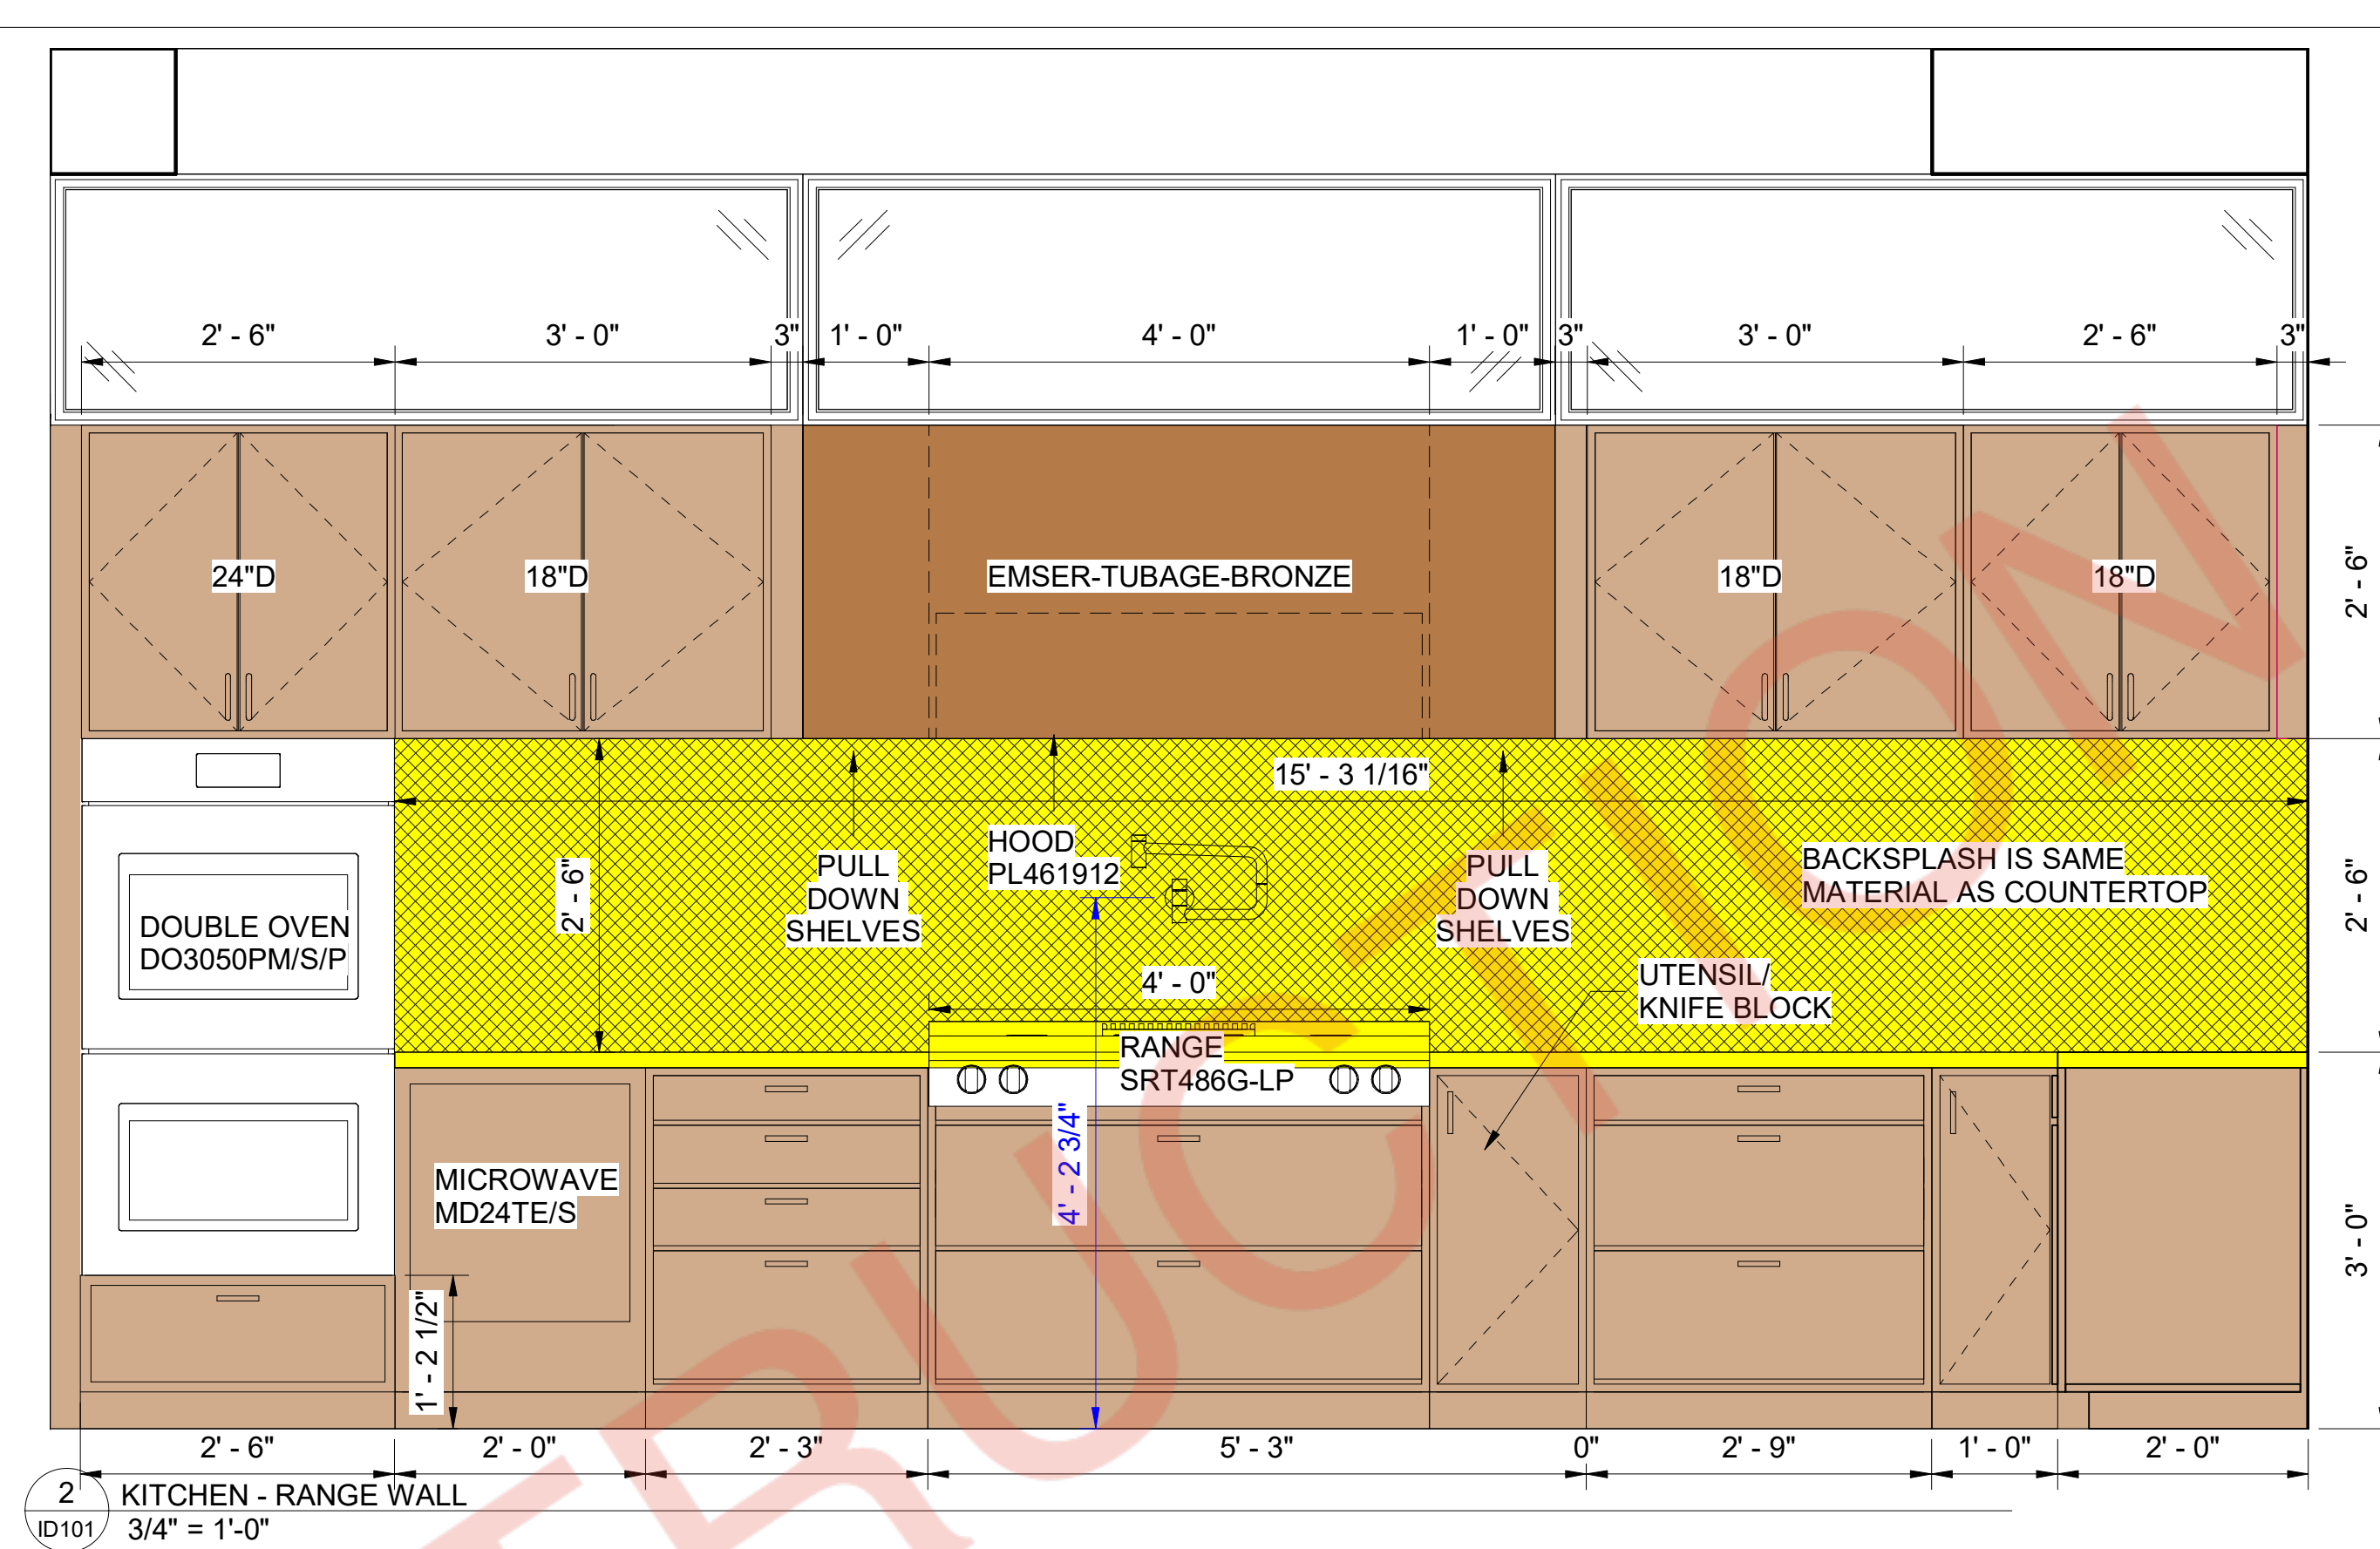


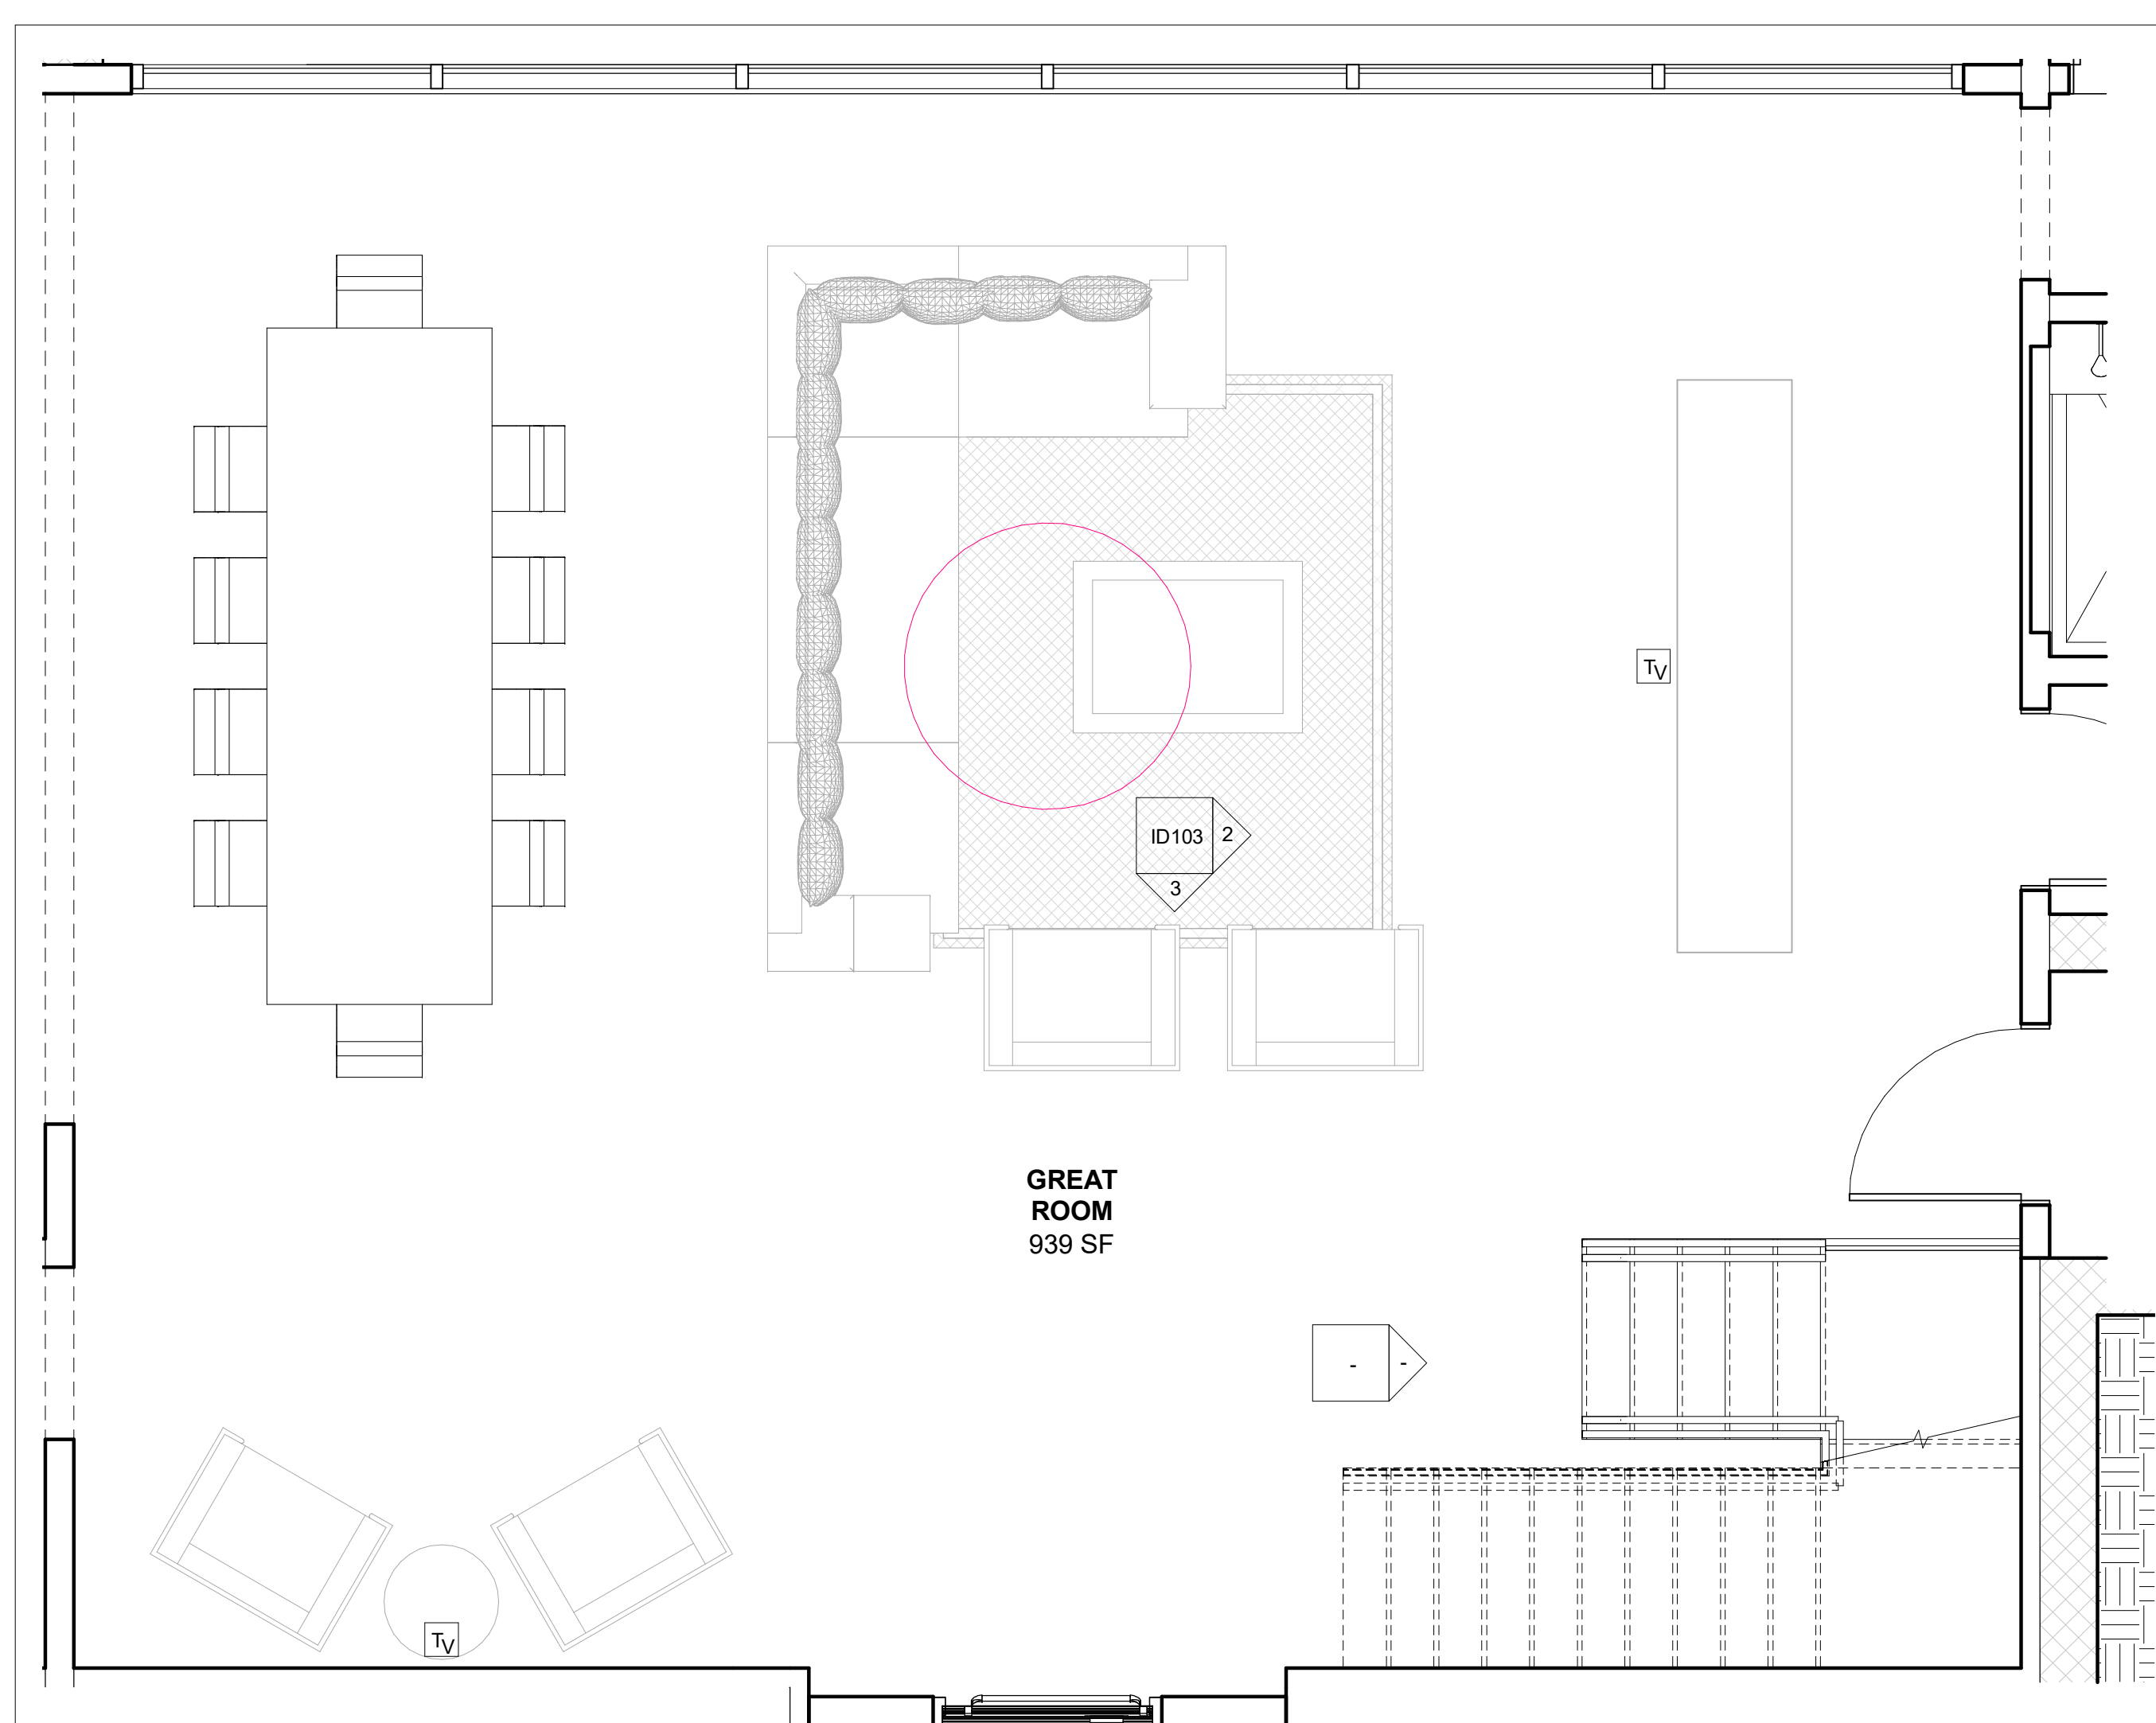


1 LIVING LEVEL - GREAT ROOM
ID103 3/8" = 1'-0"

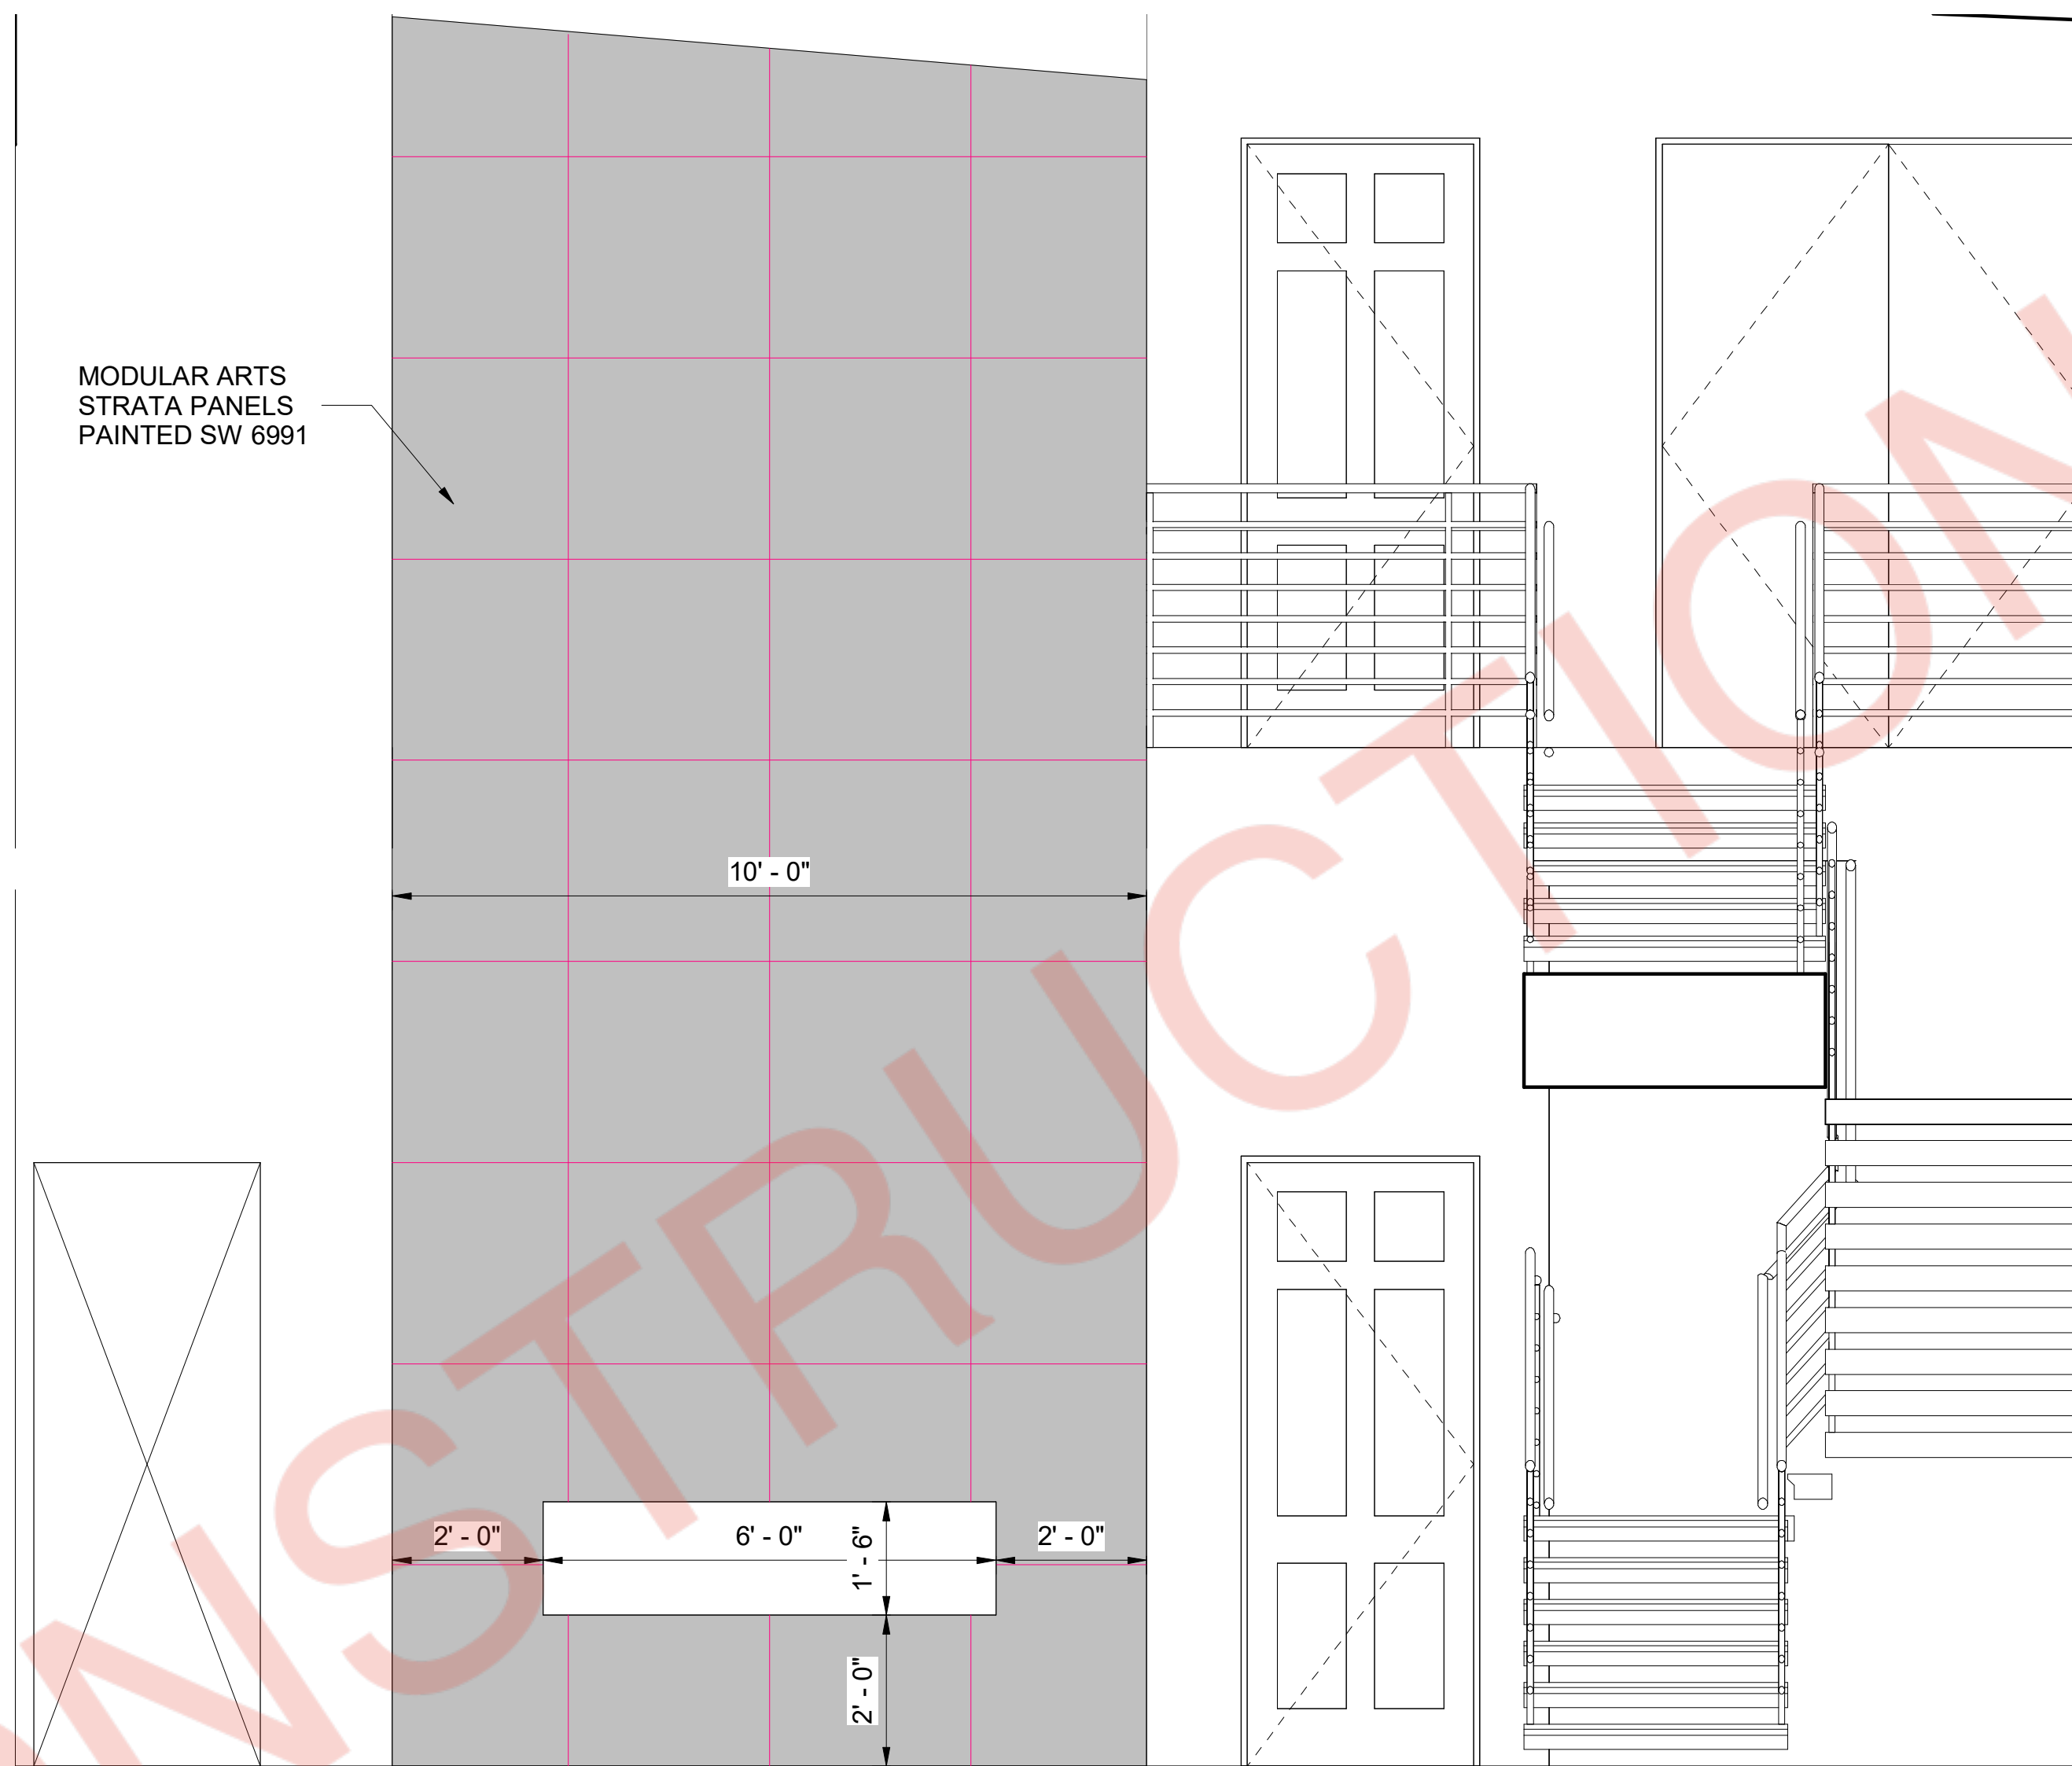


2 FIREPLACE ELEVATION
ID103 1/2" = 1'-0"

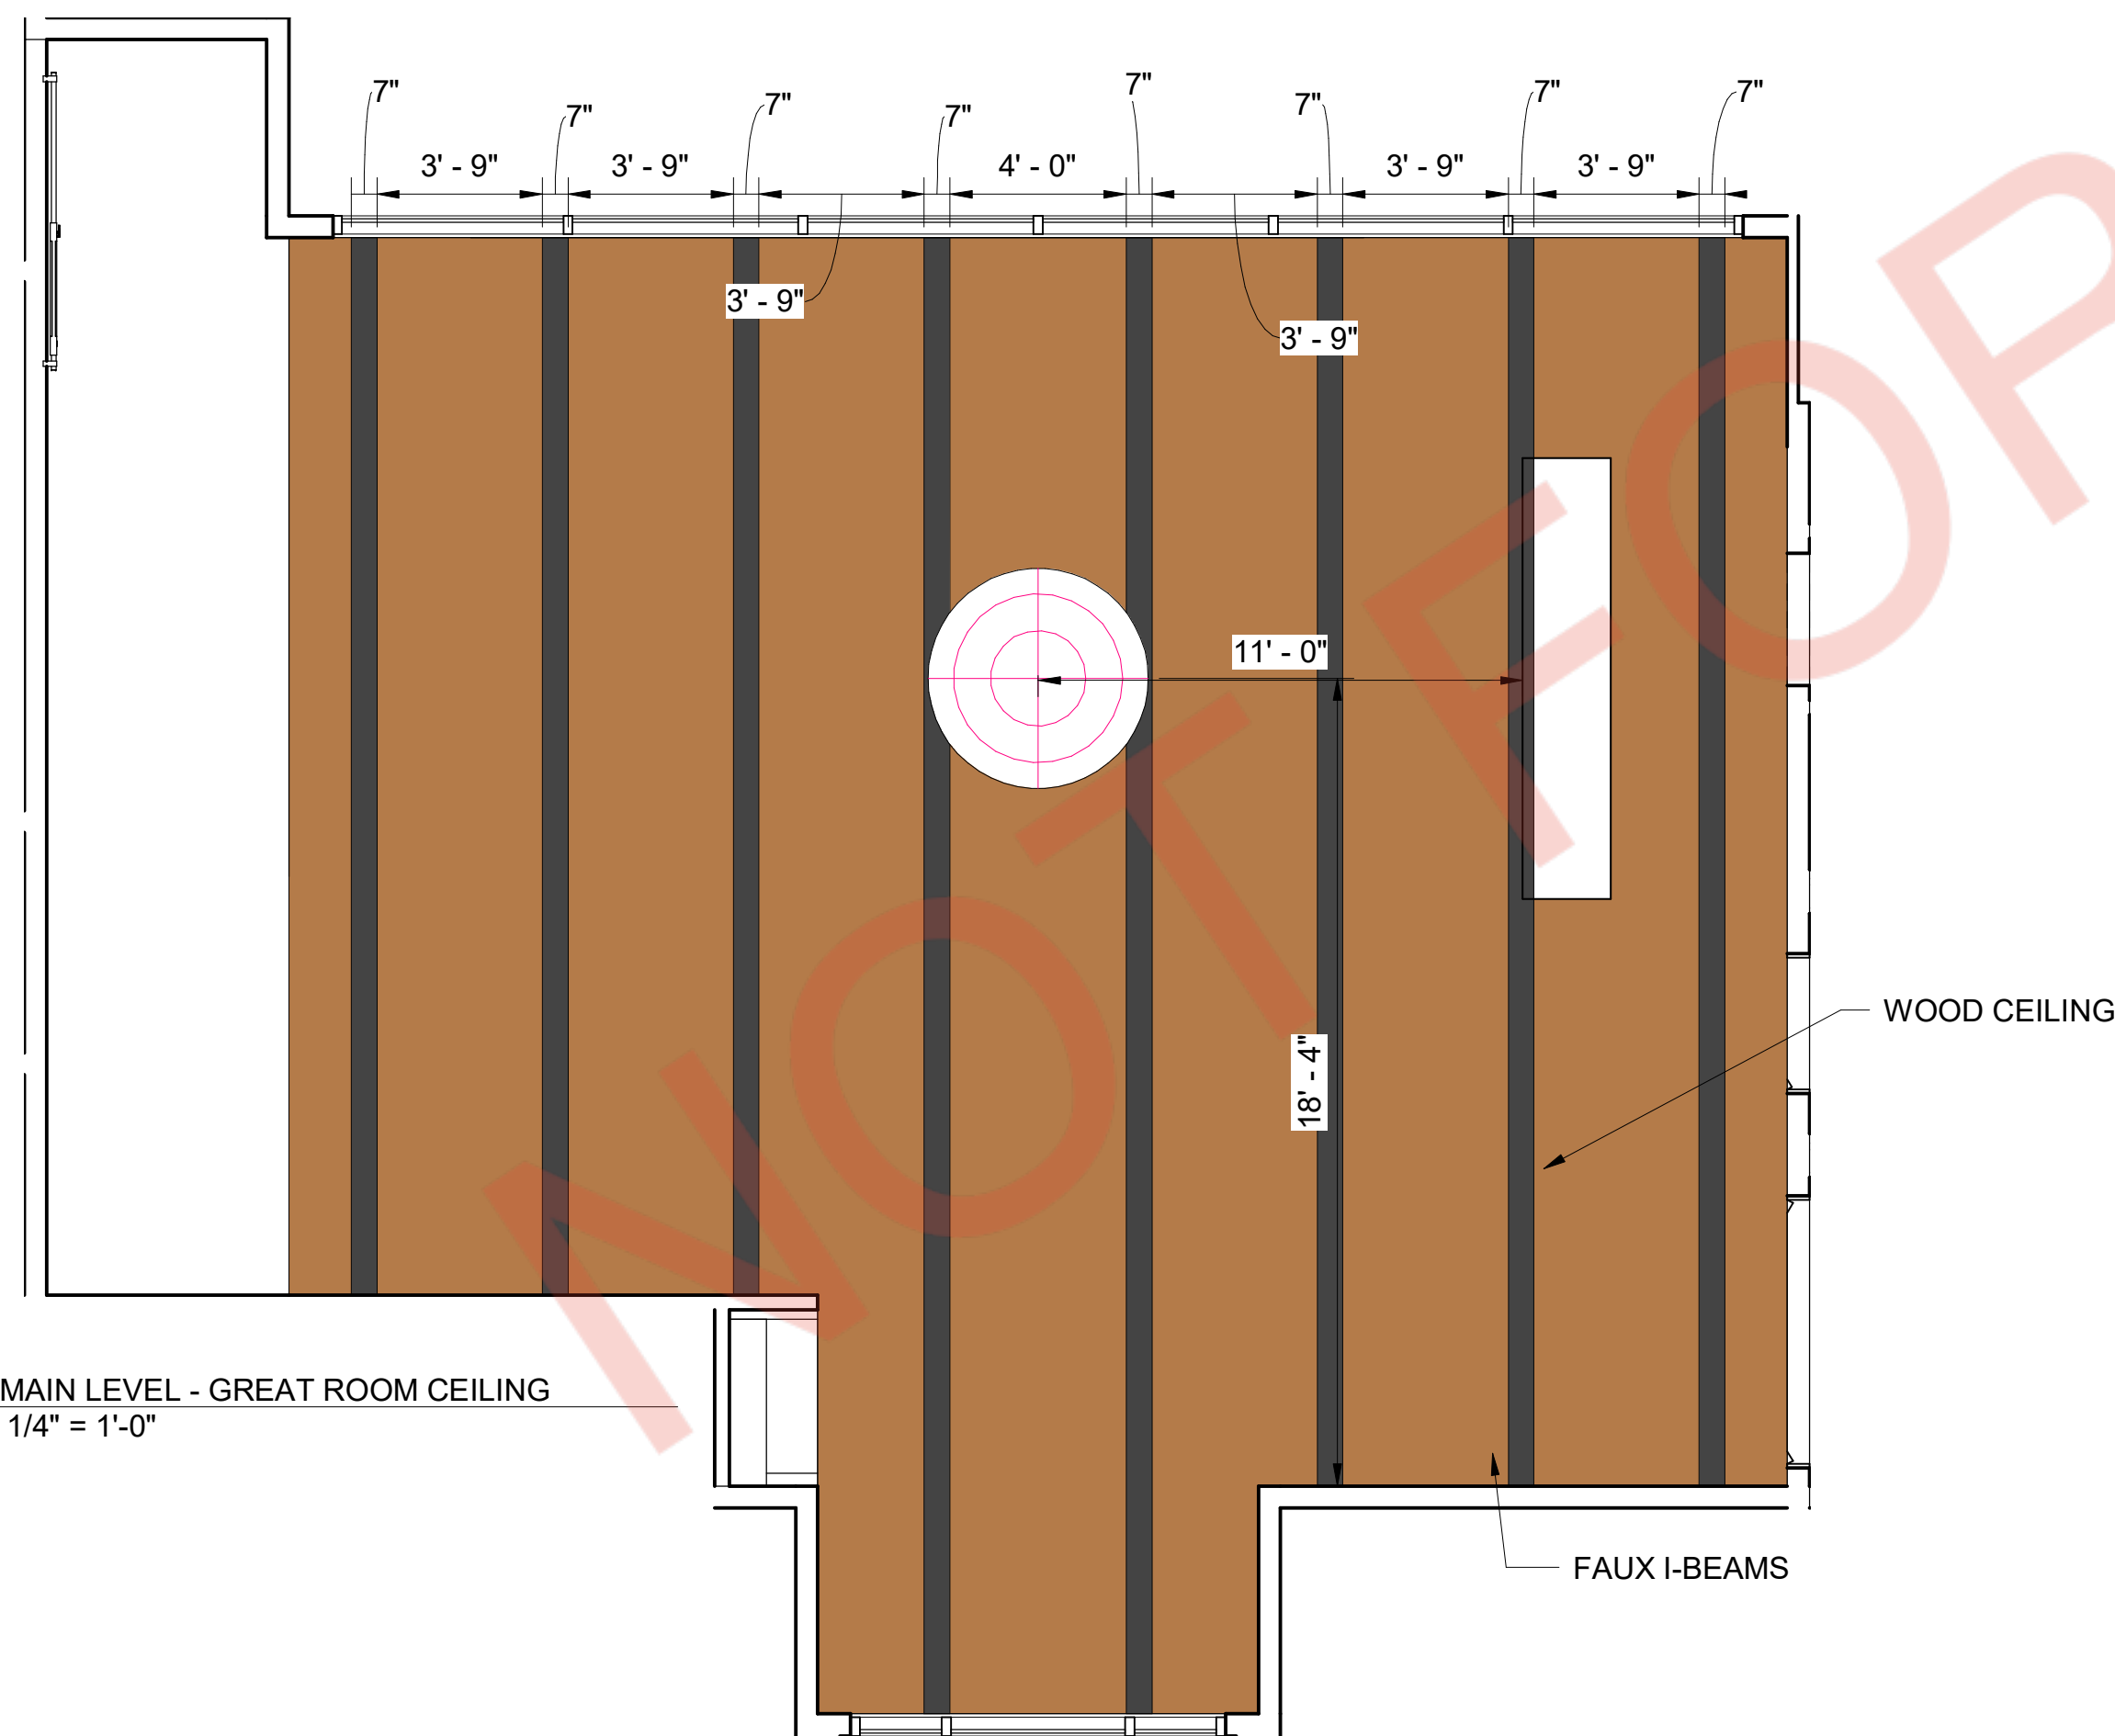


4 MAIN LEVEL - GREAT ROOM CEILING
ID103 1/4" = 1'-0"

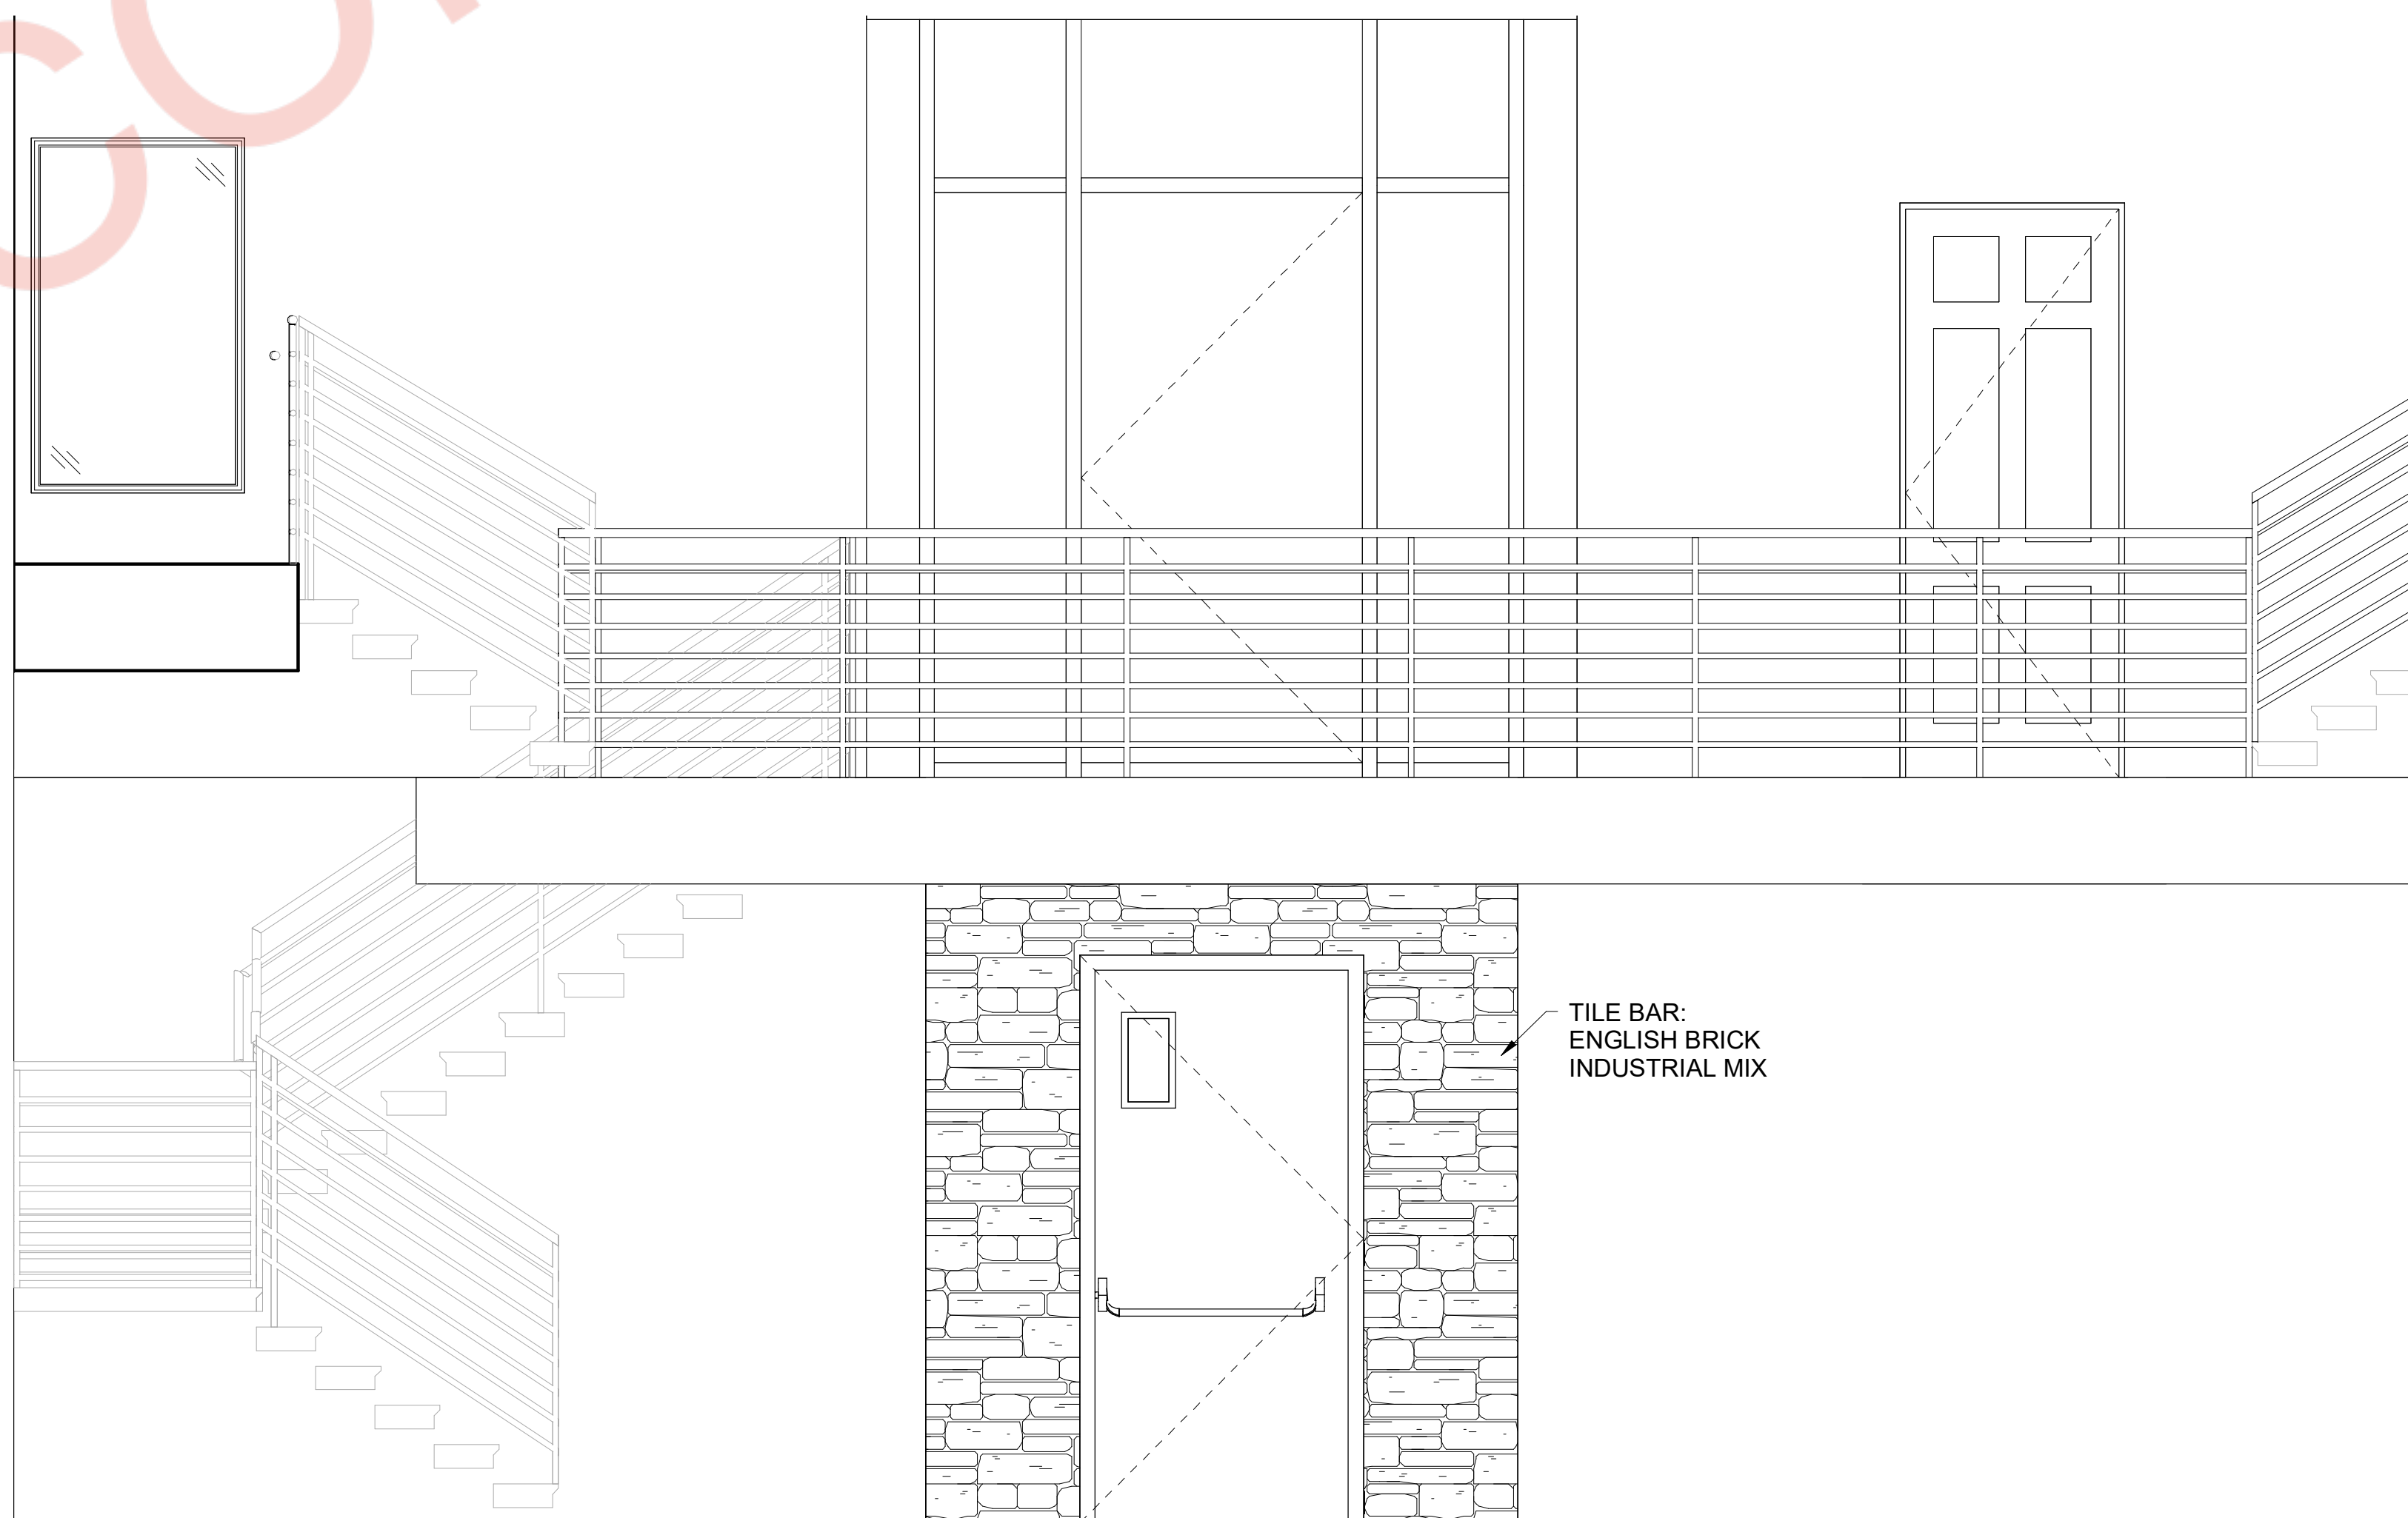


3 STAIR WALL ELEVATION
ID103 1/2" = 1'-0"

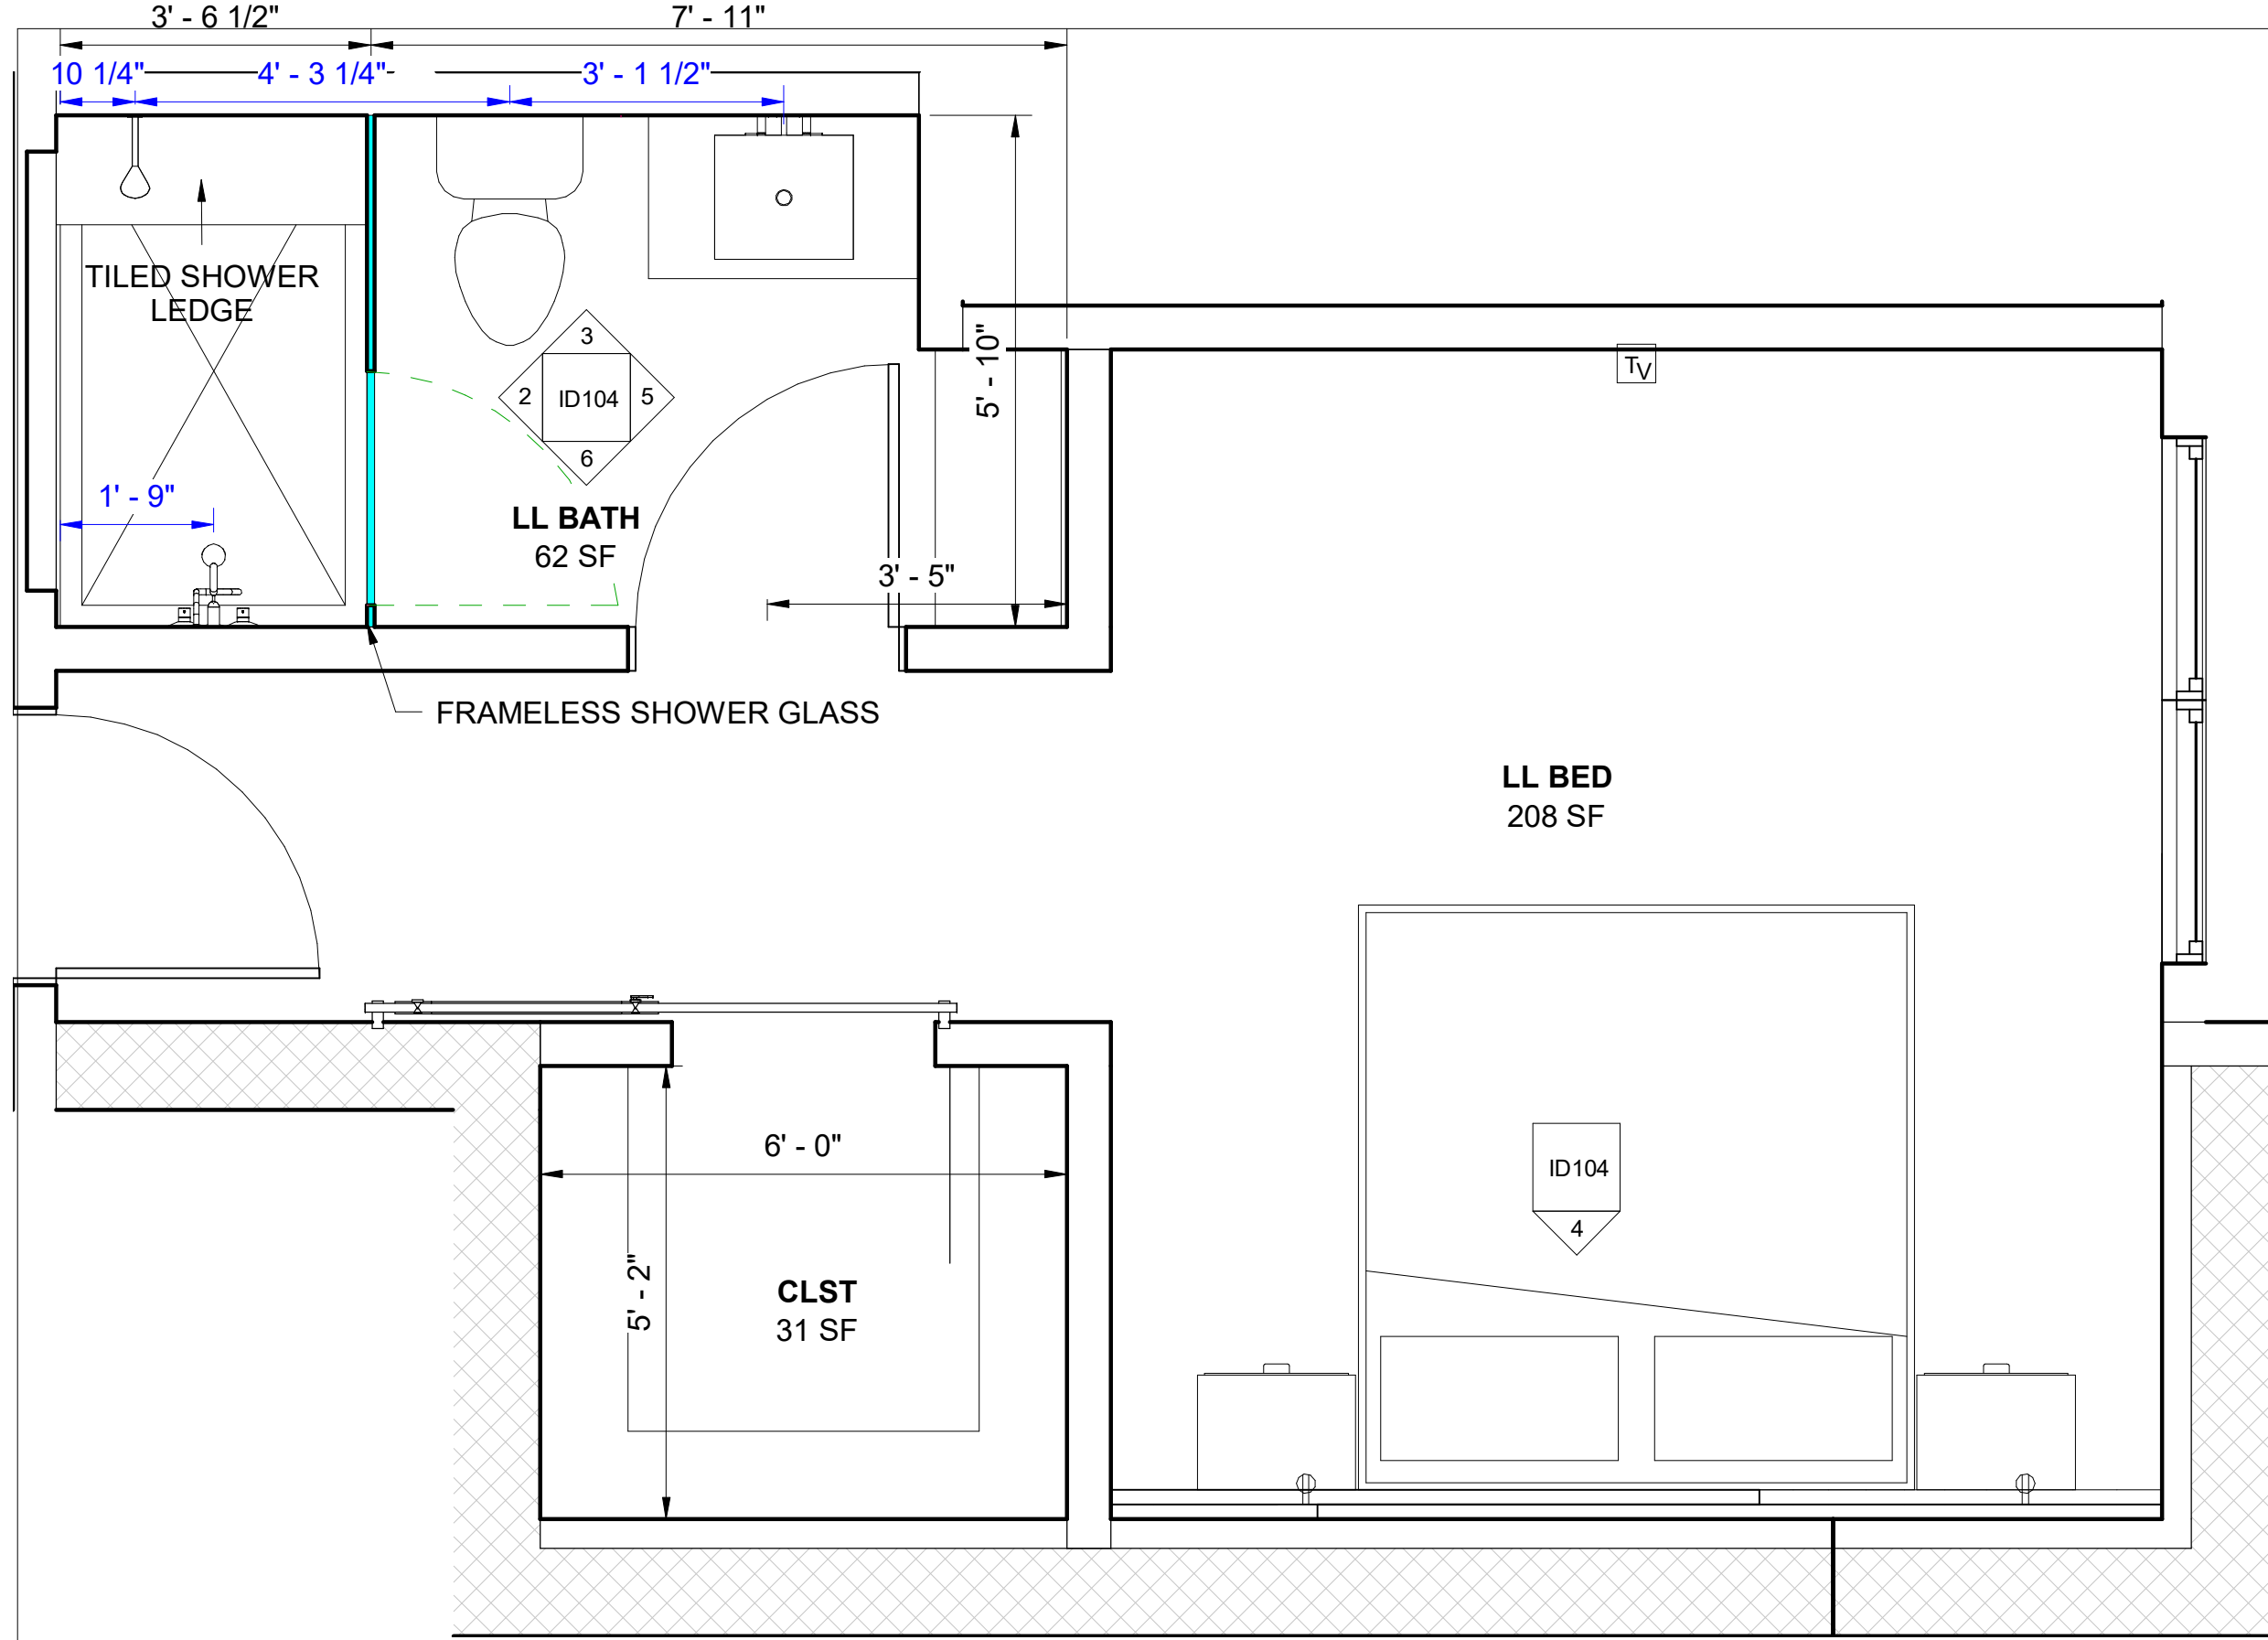


1 LIVING LEVEL - EXTRA BED/BATH
ID104 1/2" = 1'-0"

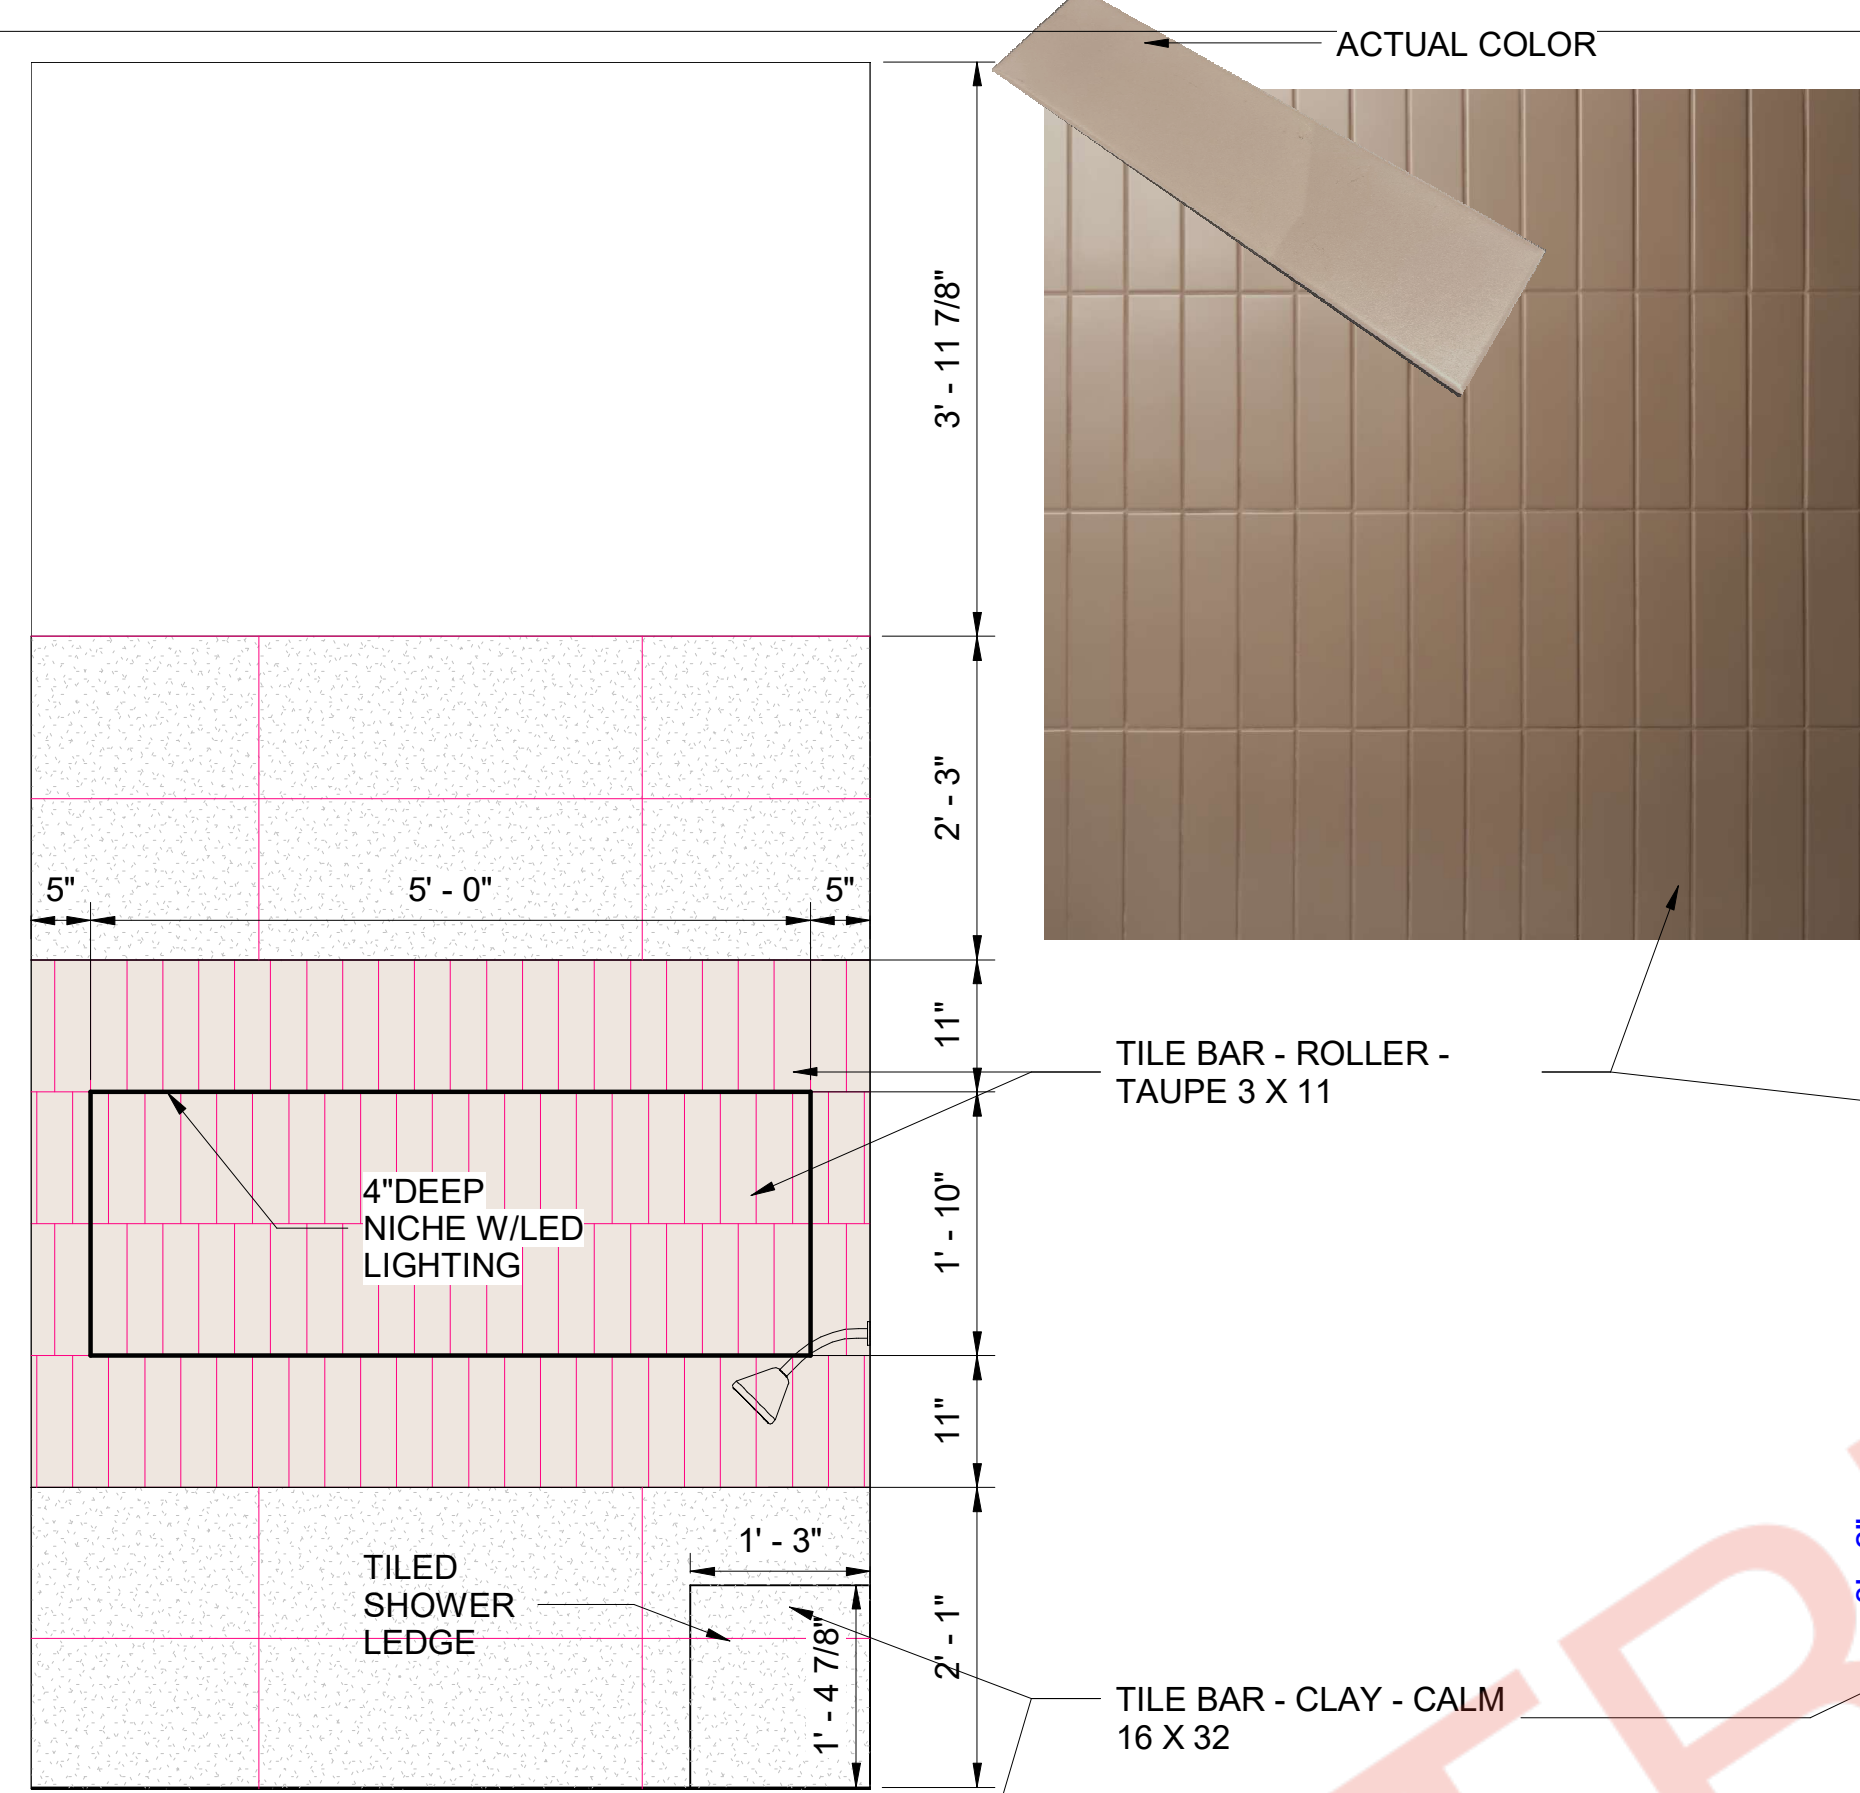


2 EXTRA BATH SHOWER NICHE
ID104 3/4" = 1'-0"

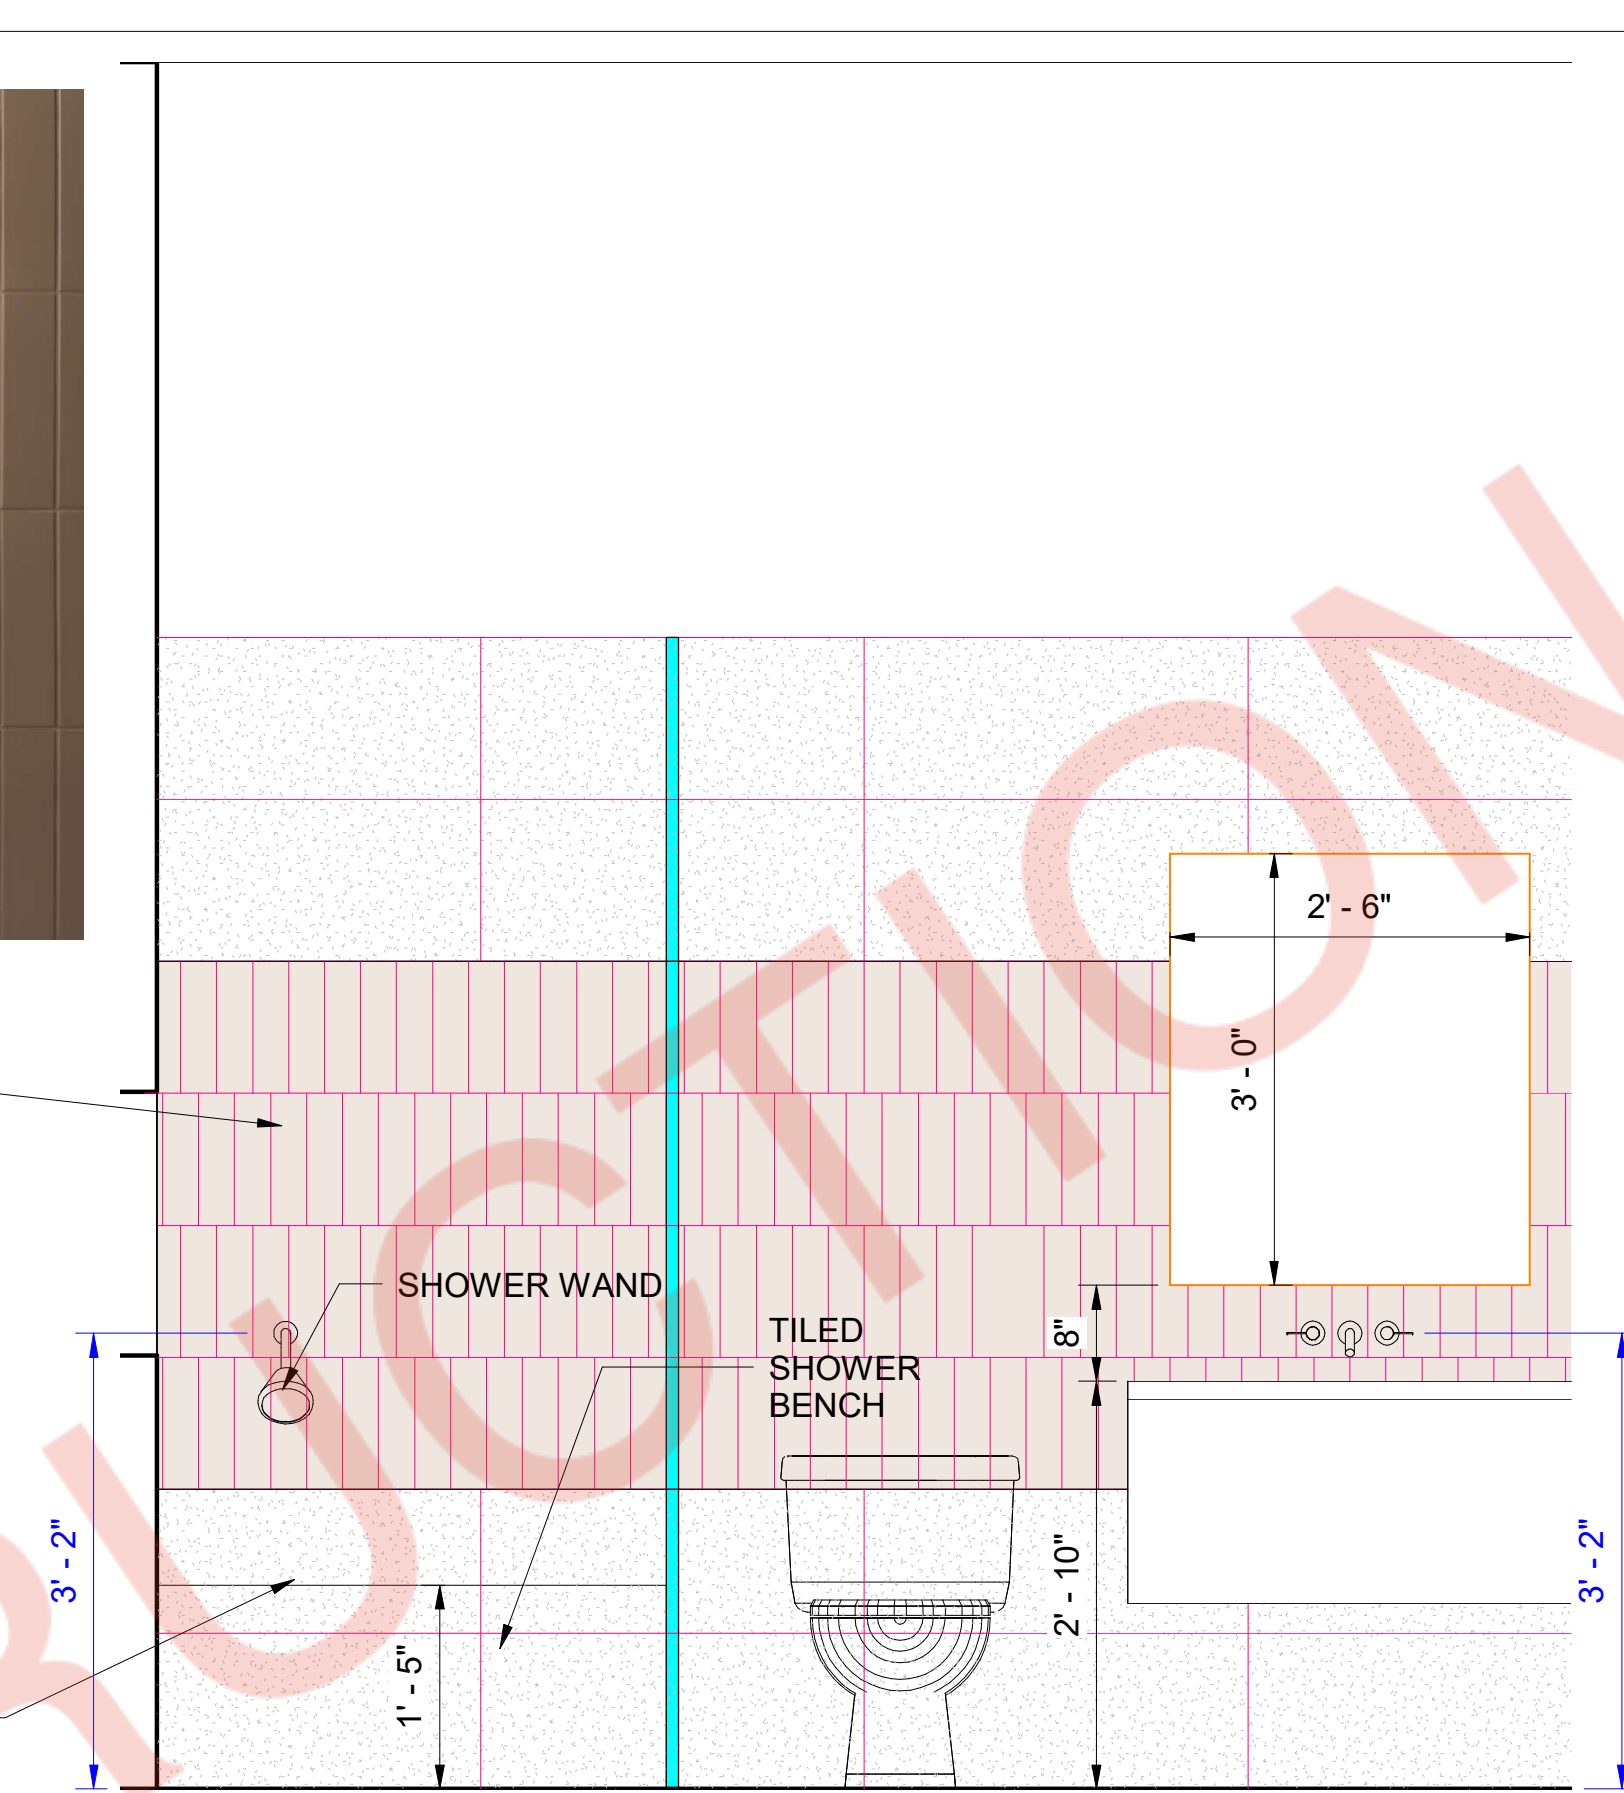


3 EXTRA BATH TOILET WALL
ID104 3/4" = 1'-0"

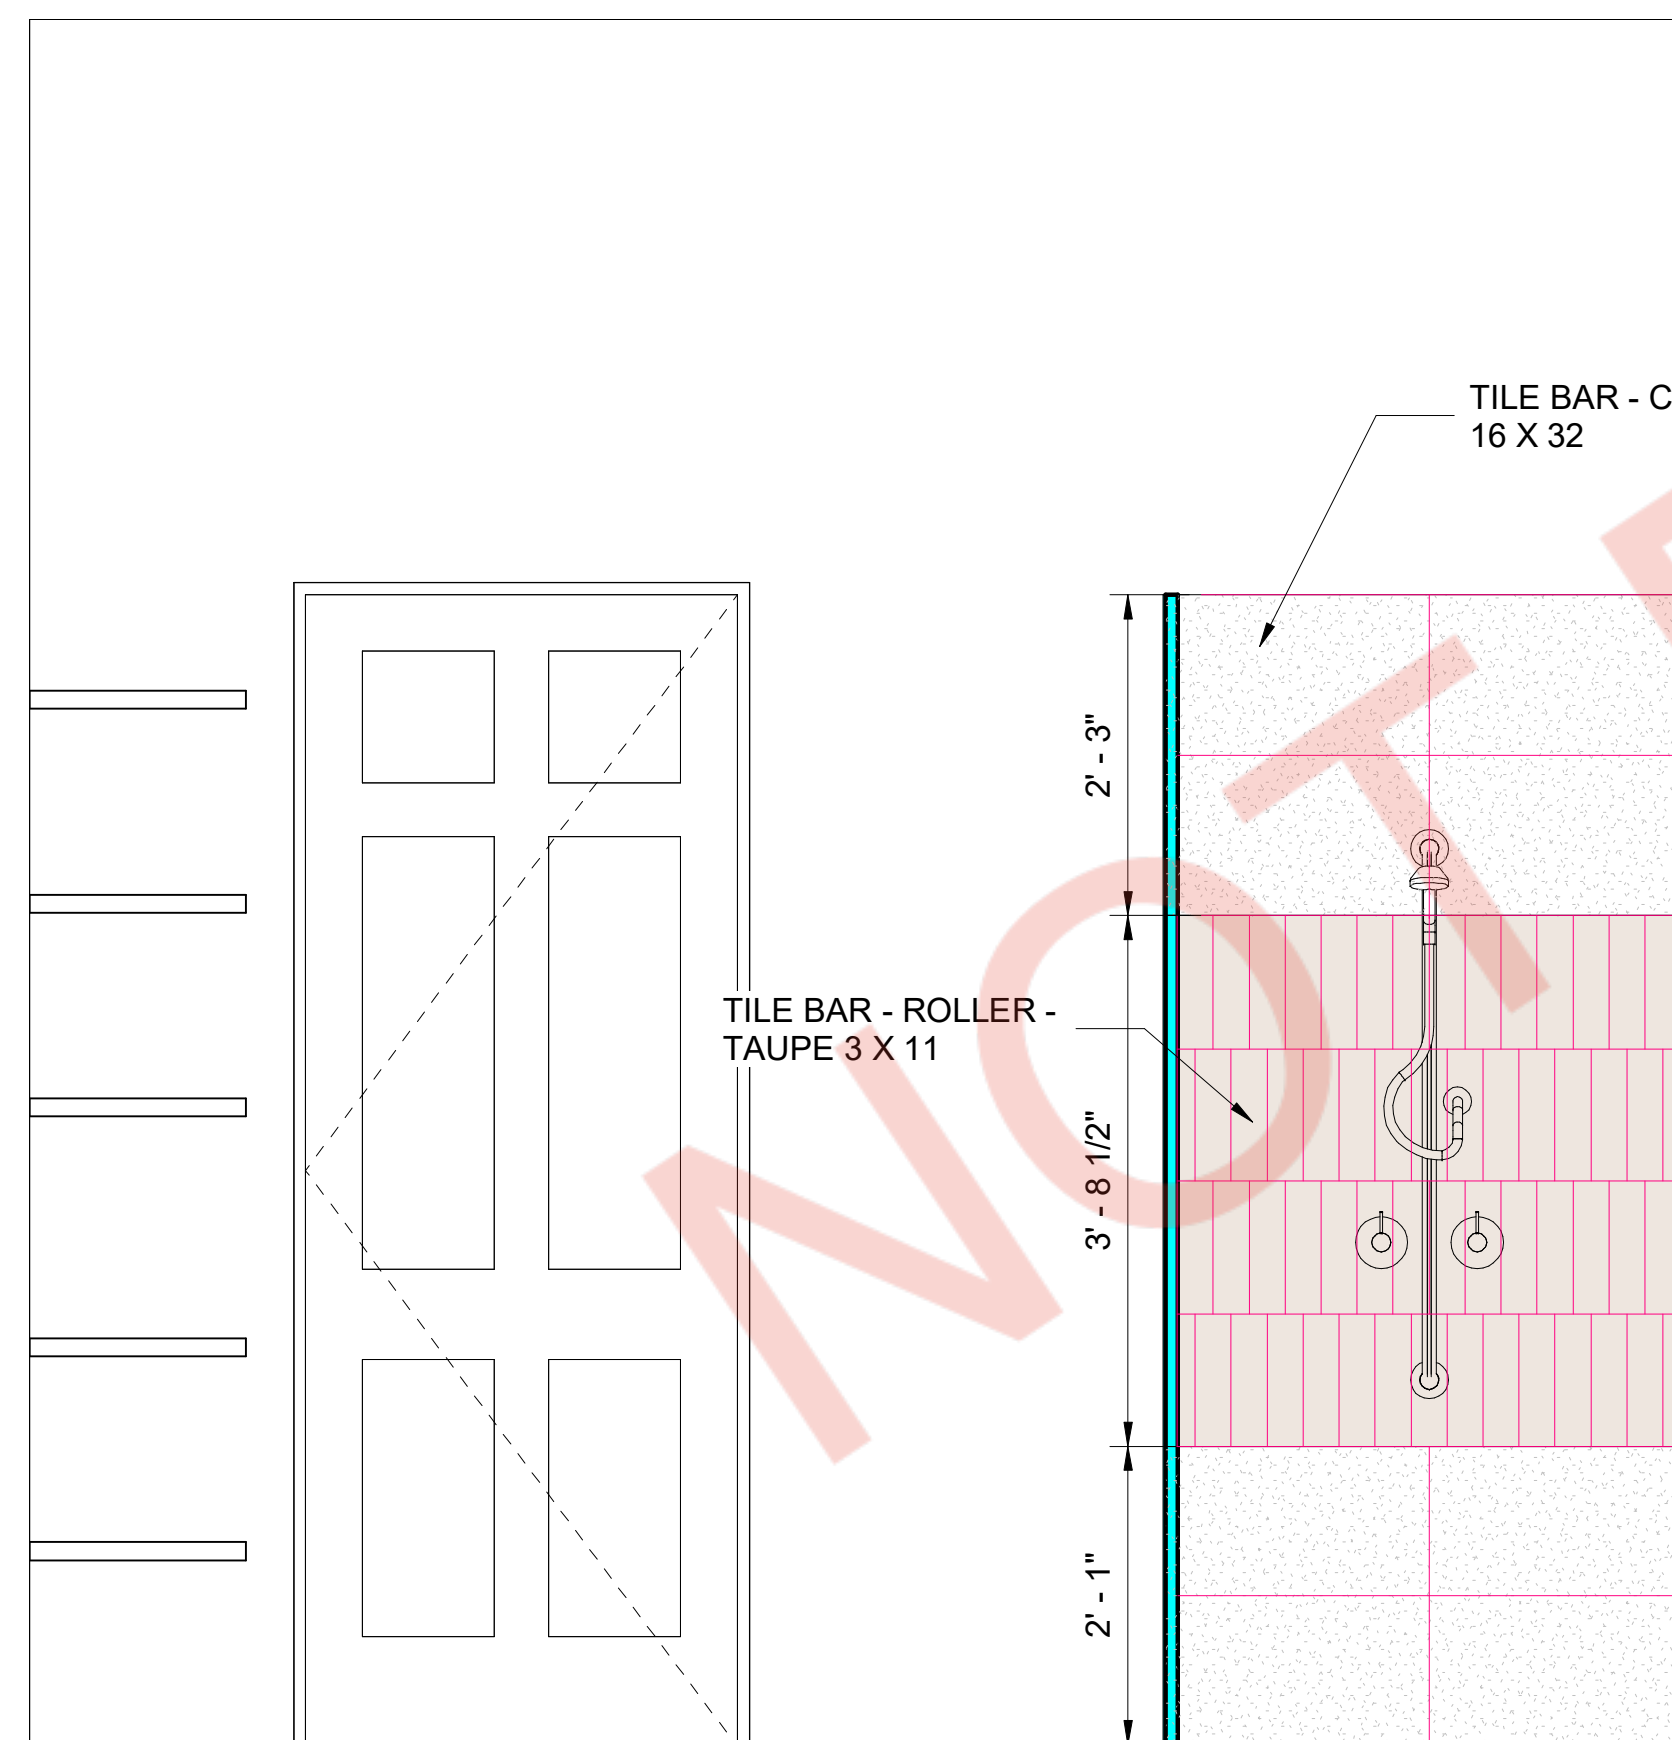






6 EXTRA BATH - SHOWER FAUCET WALL
ID104 3/4" = 1'-0"

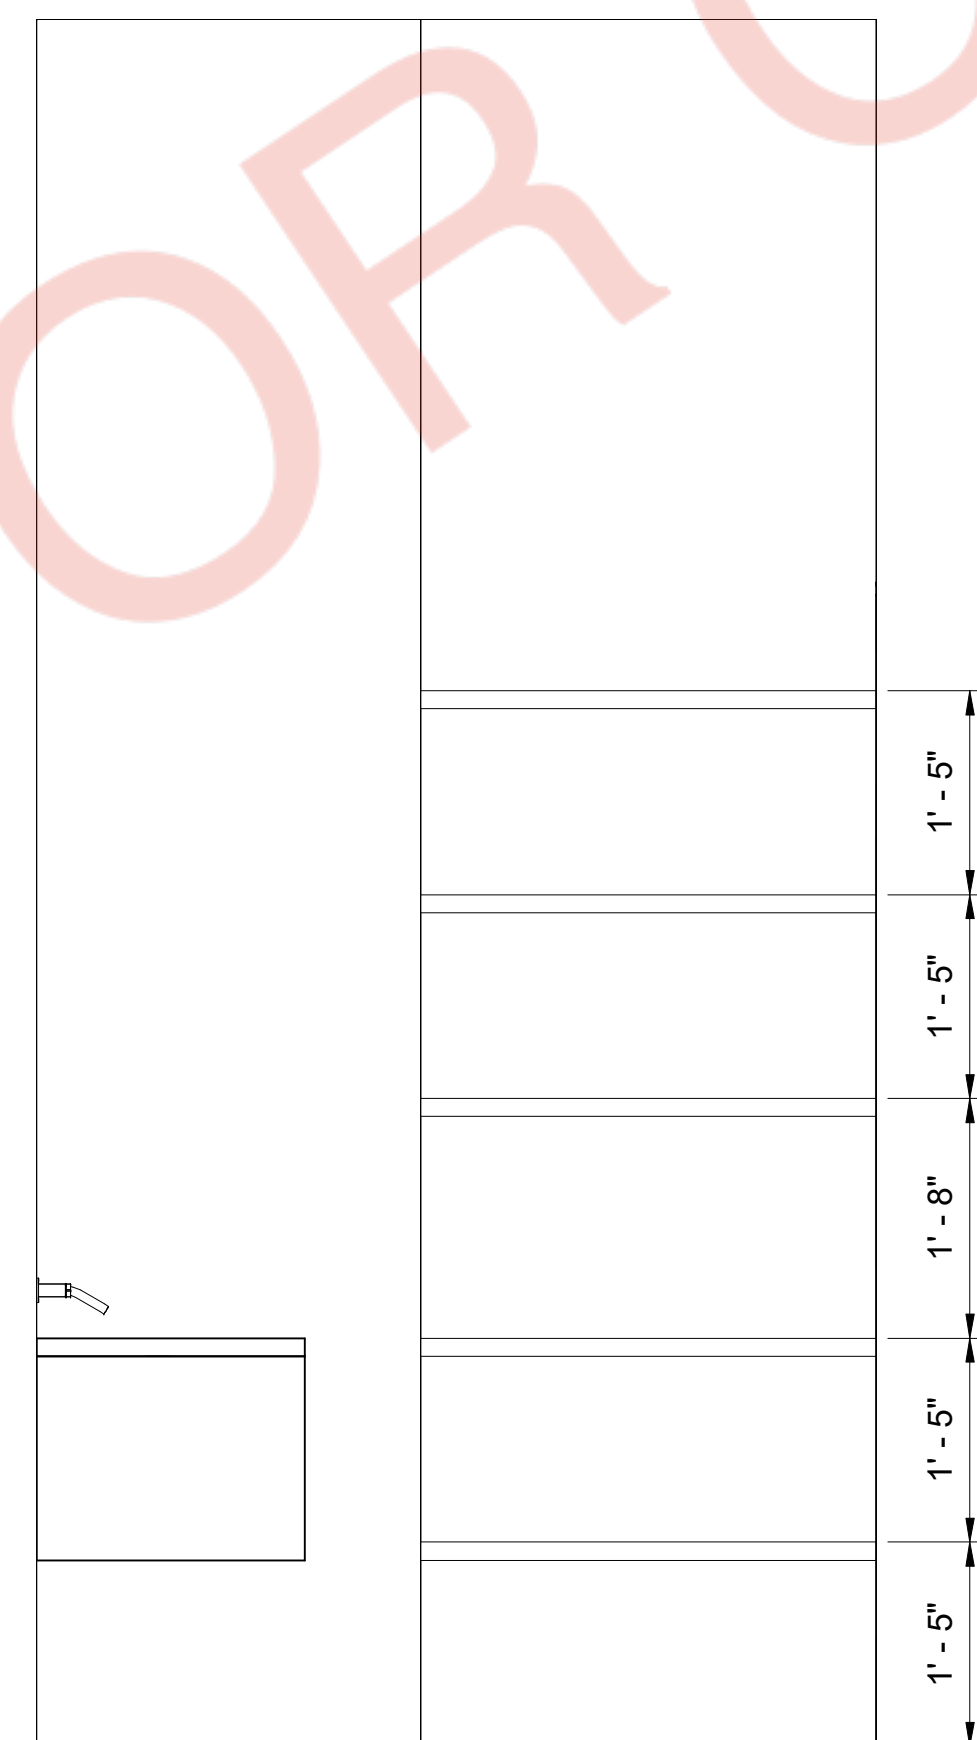


5 EXTRA BATH SHELVING
ID104 3/4" = 1'-0"

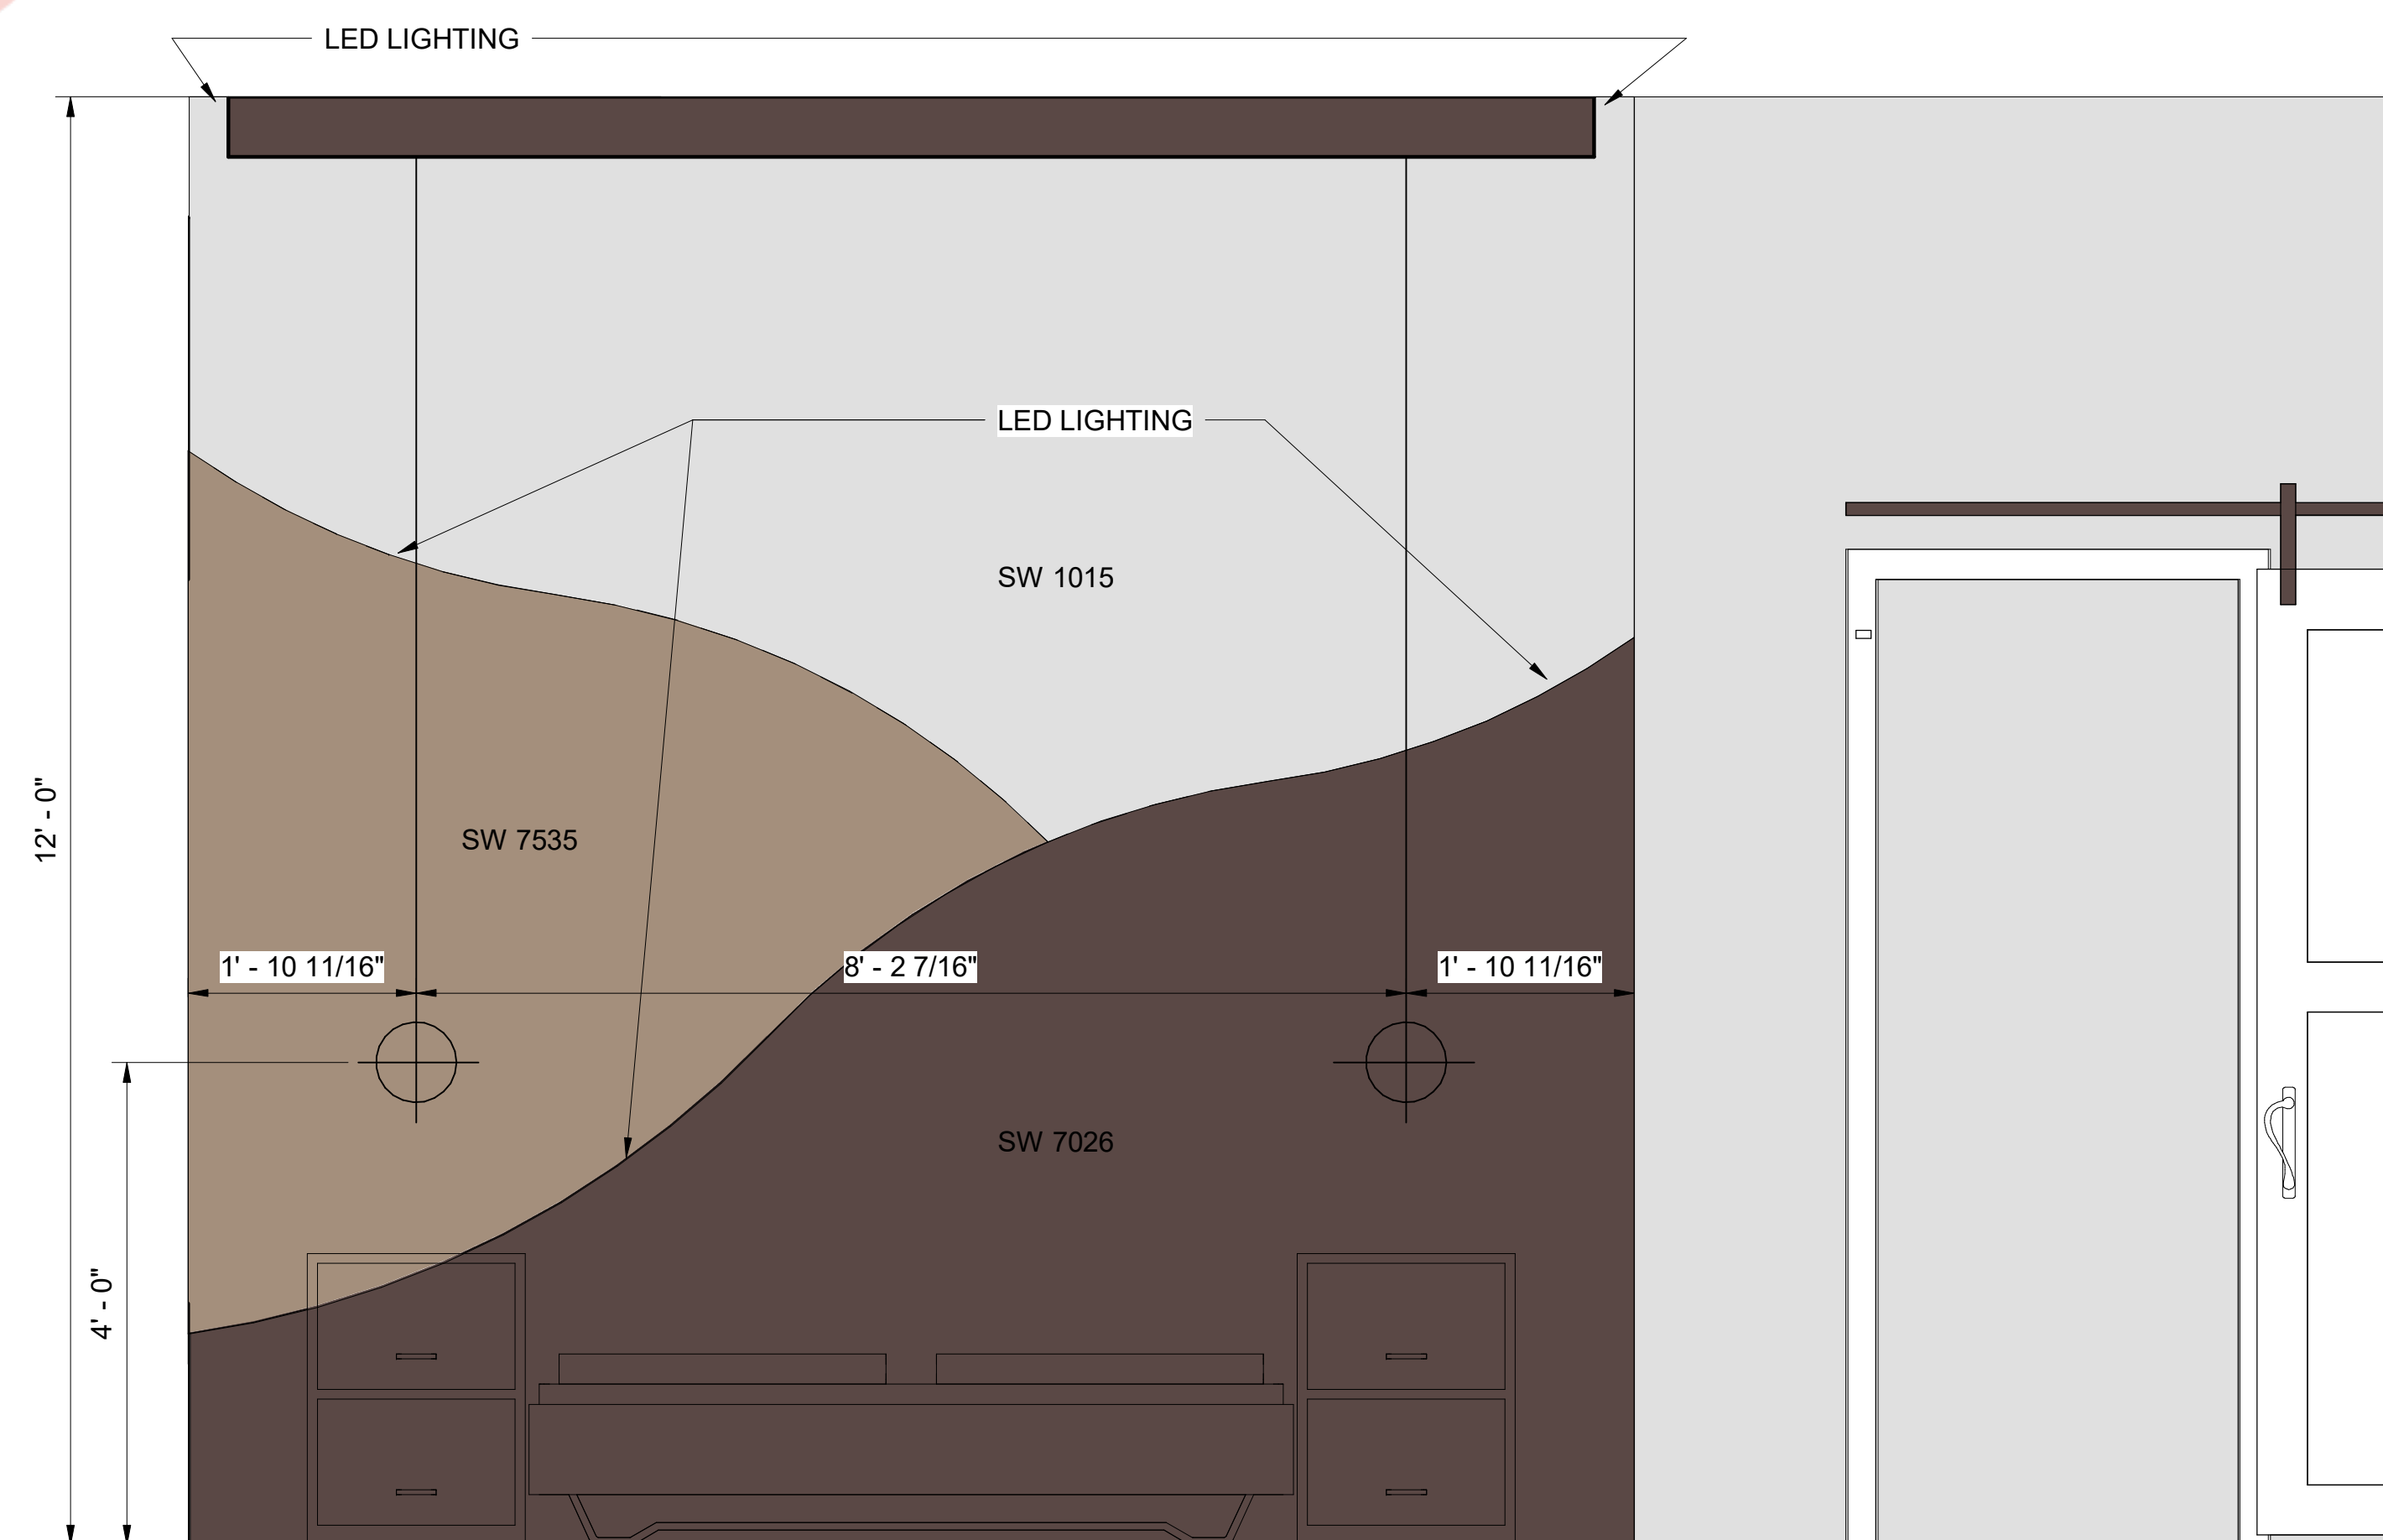


4 EXTRA BED ELEVATION
ID104 3/4" = 1'-0"

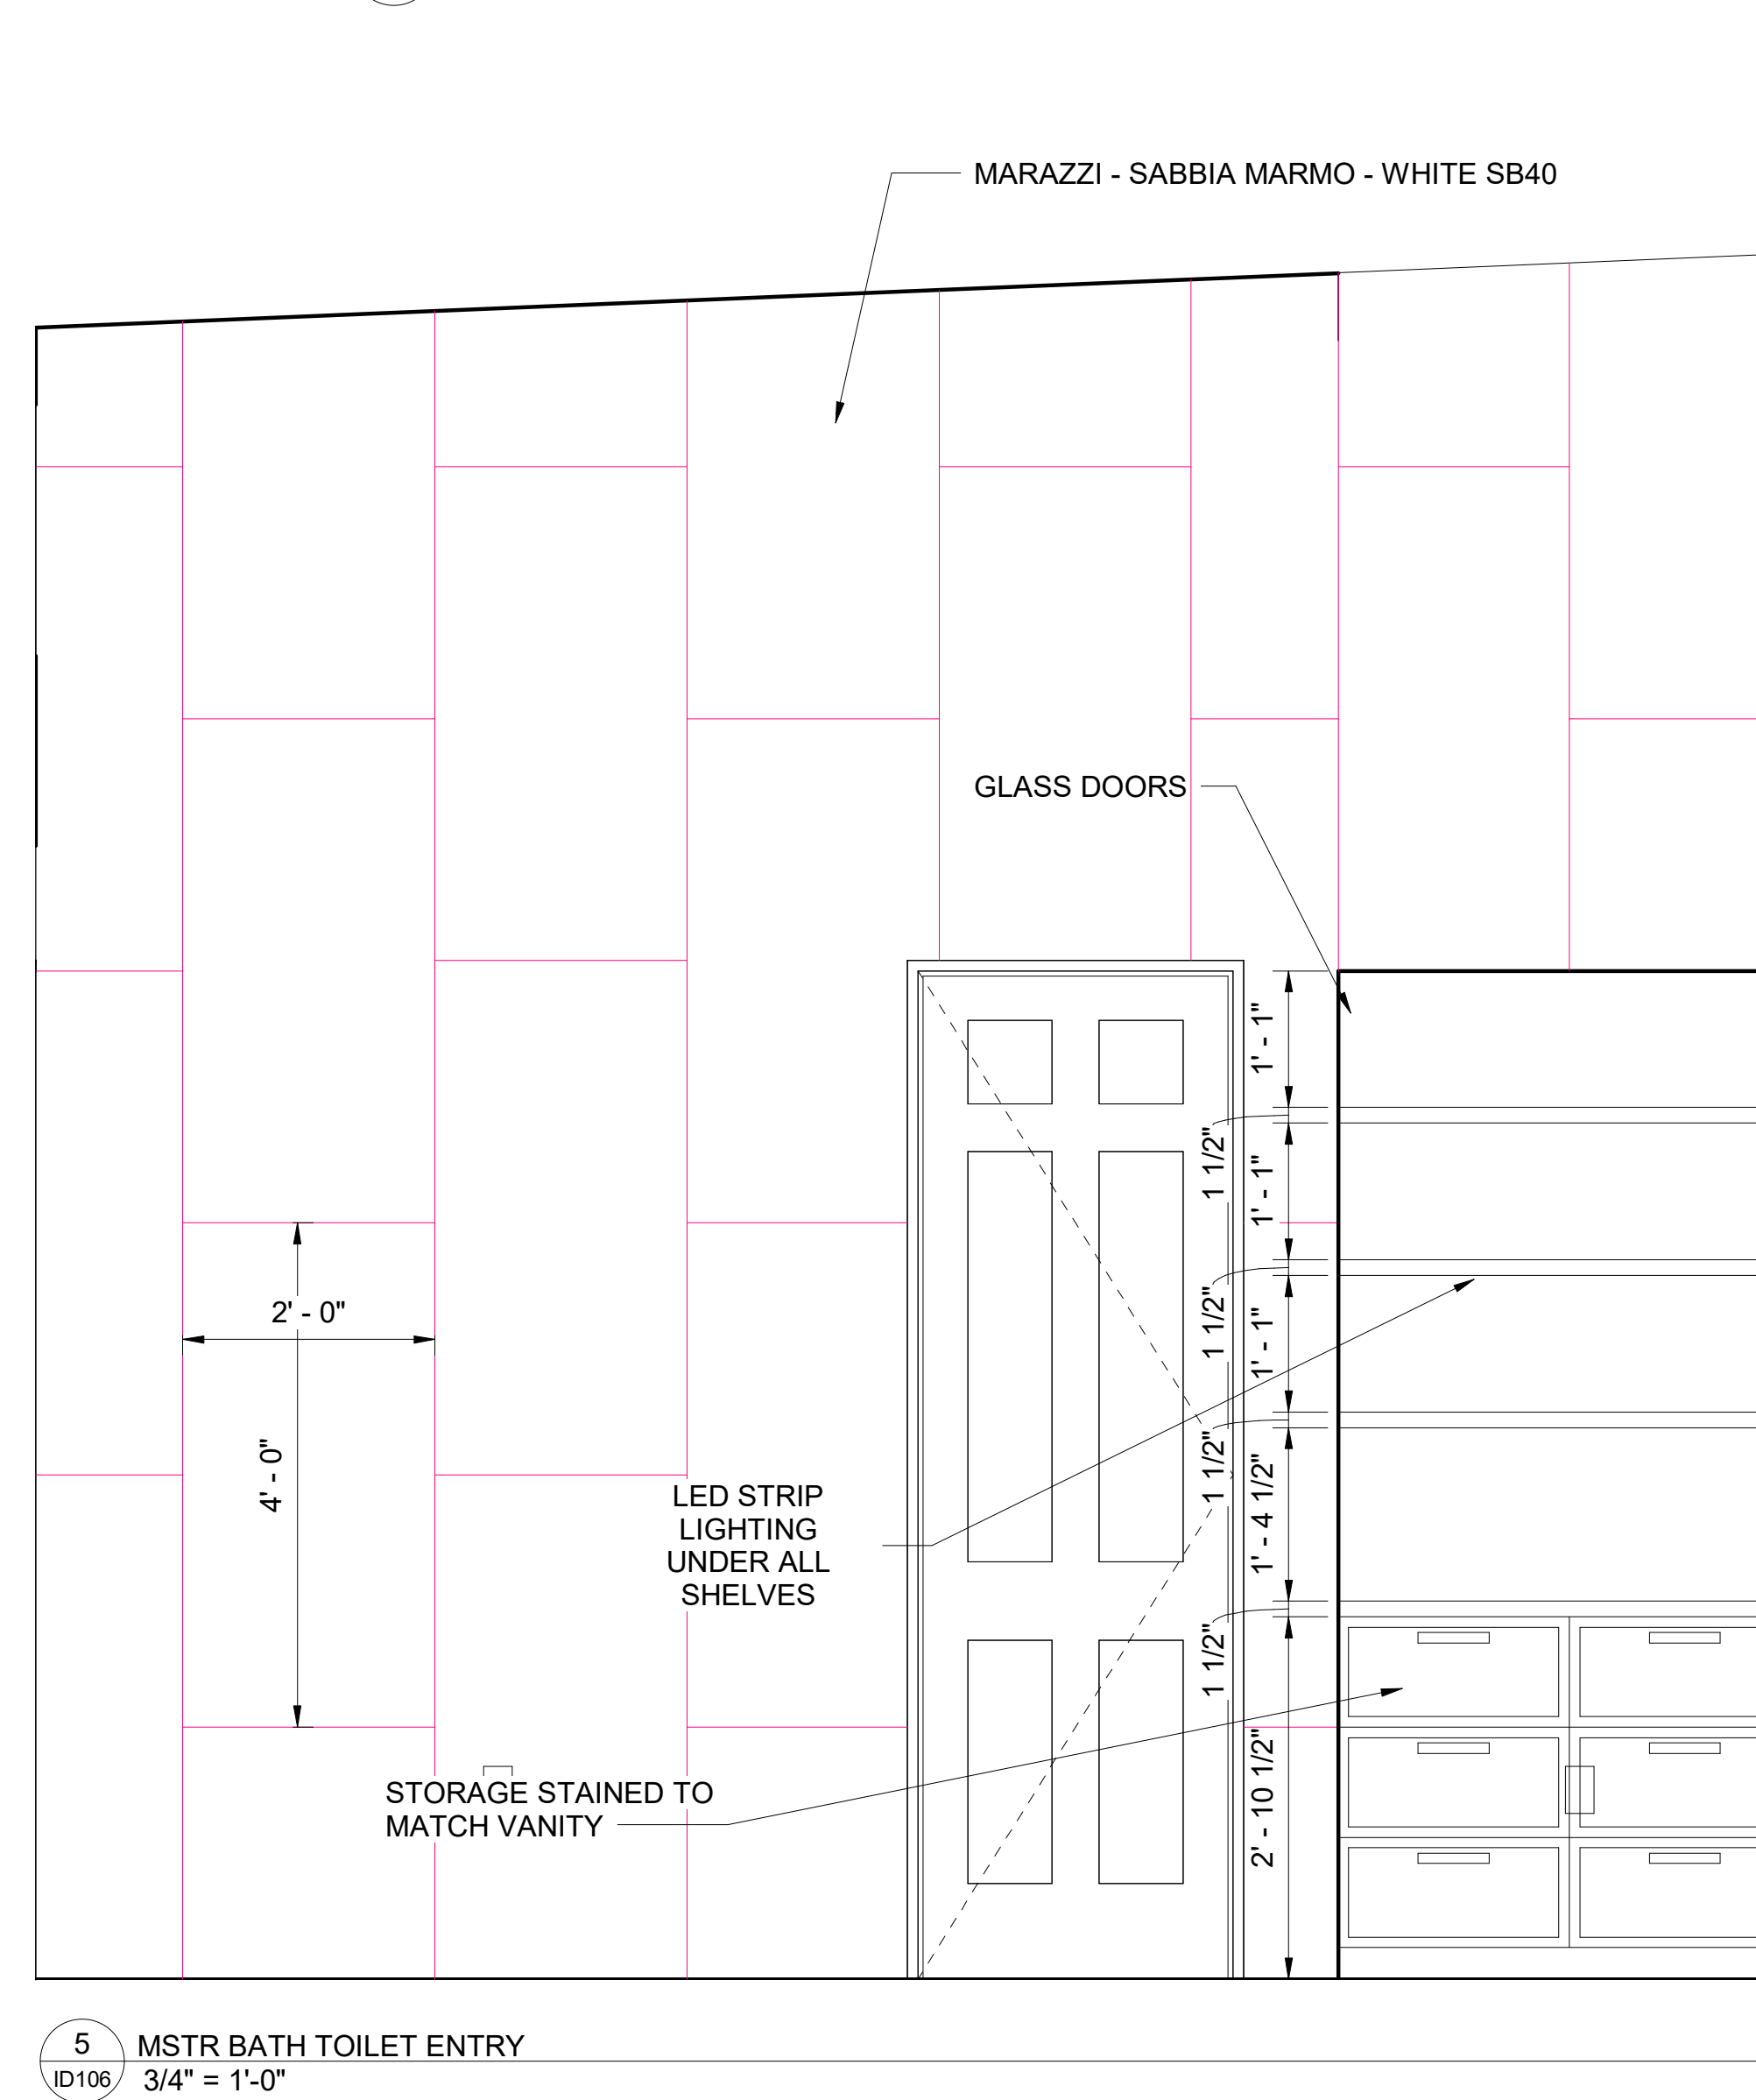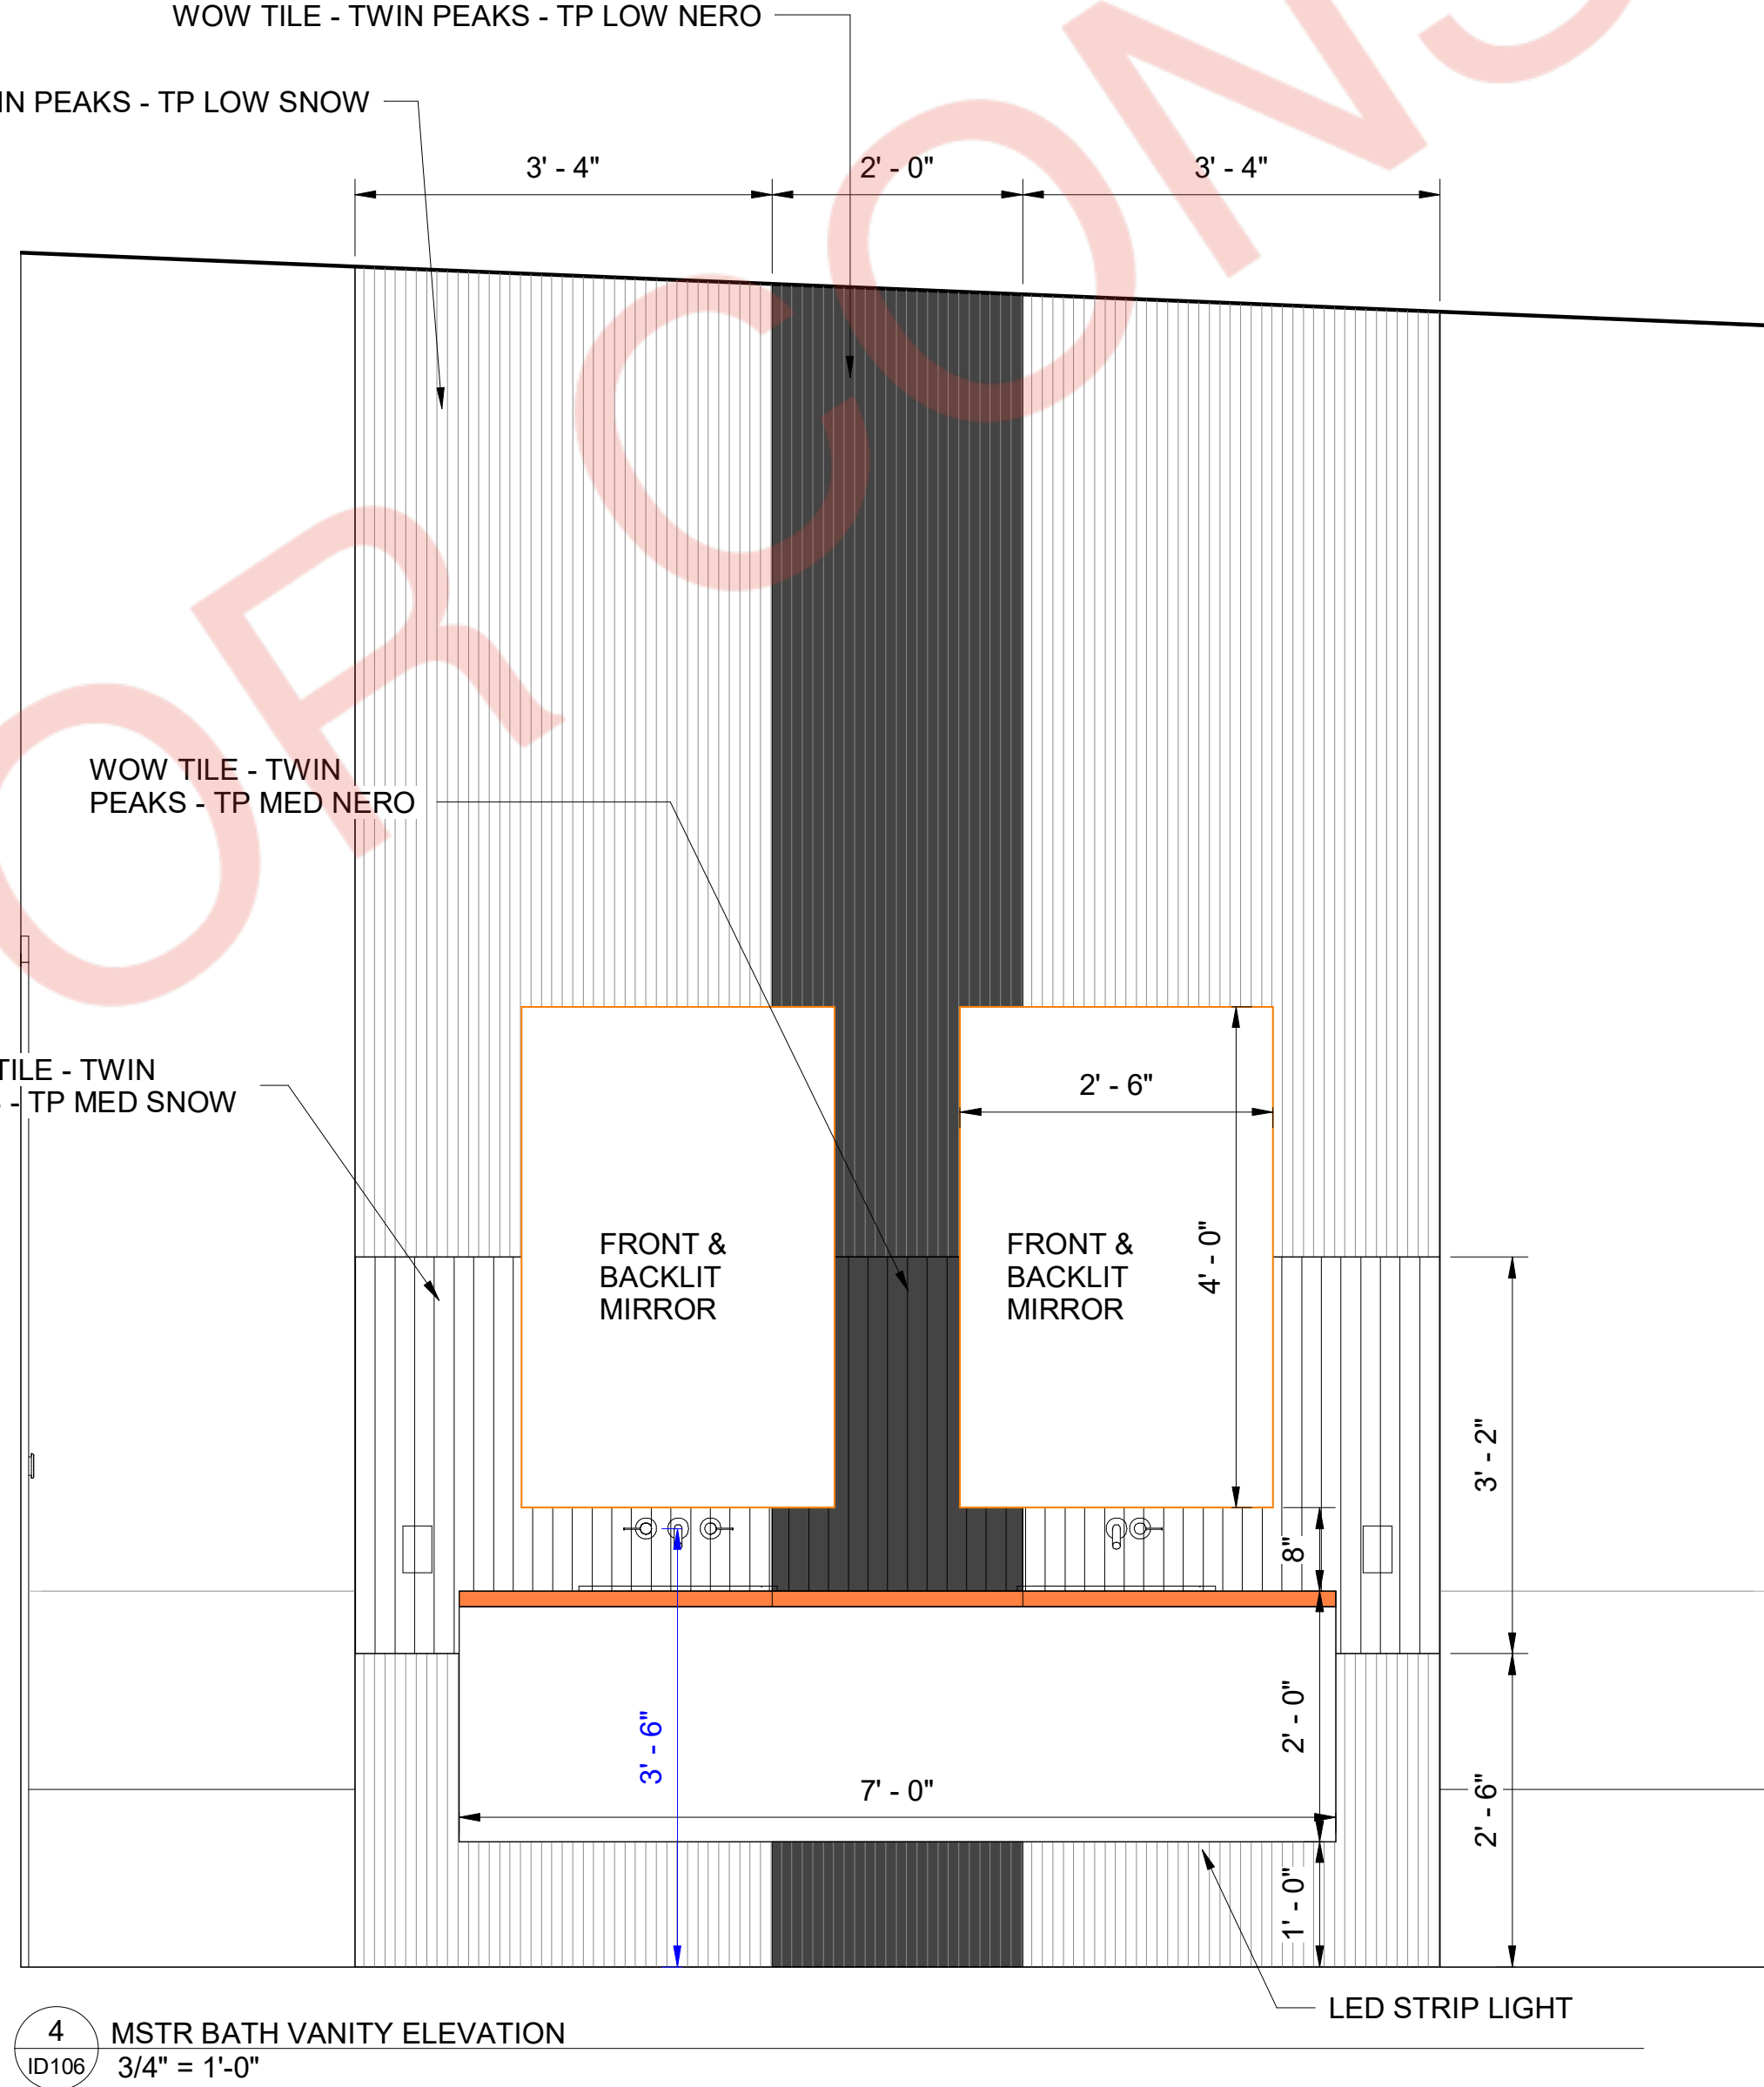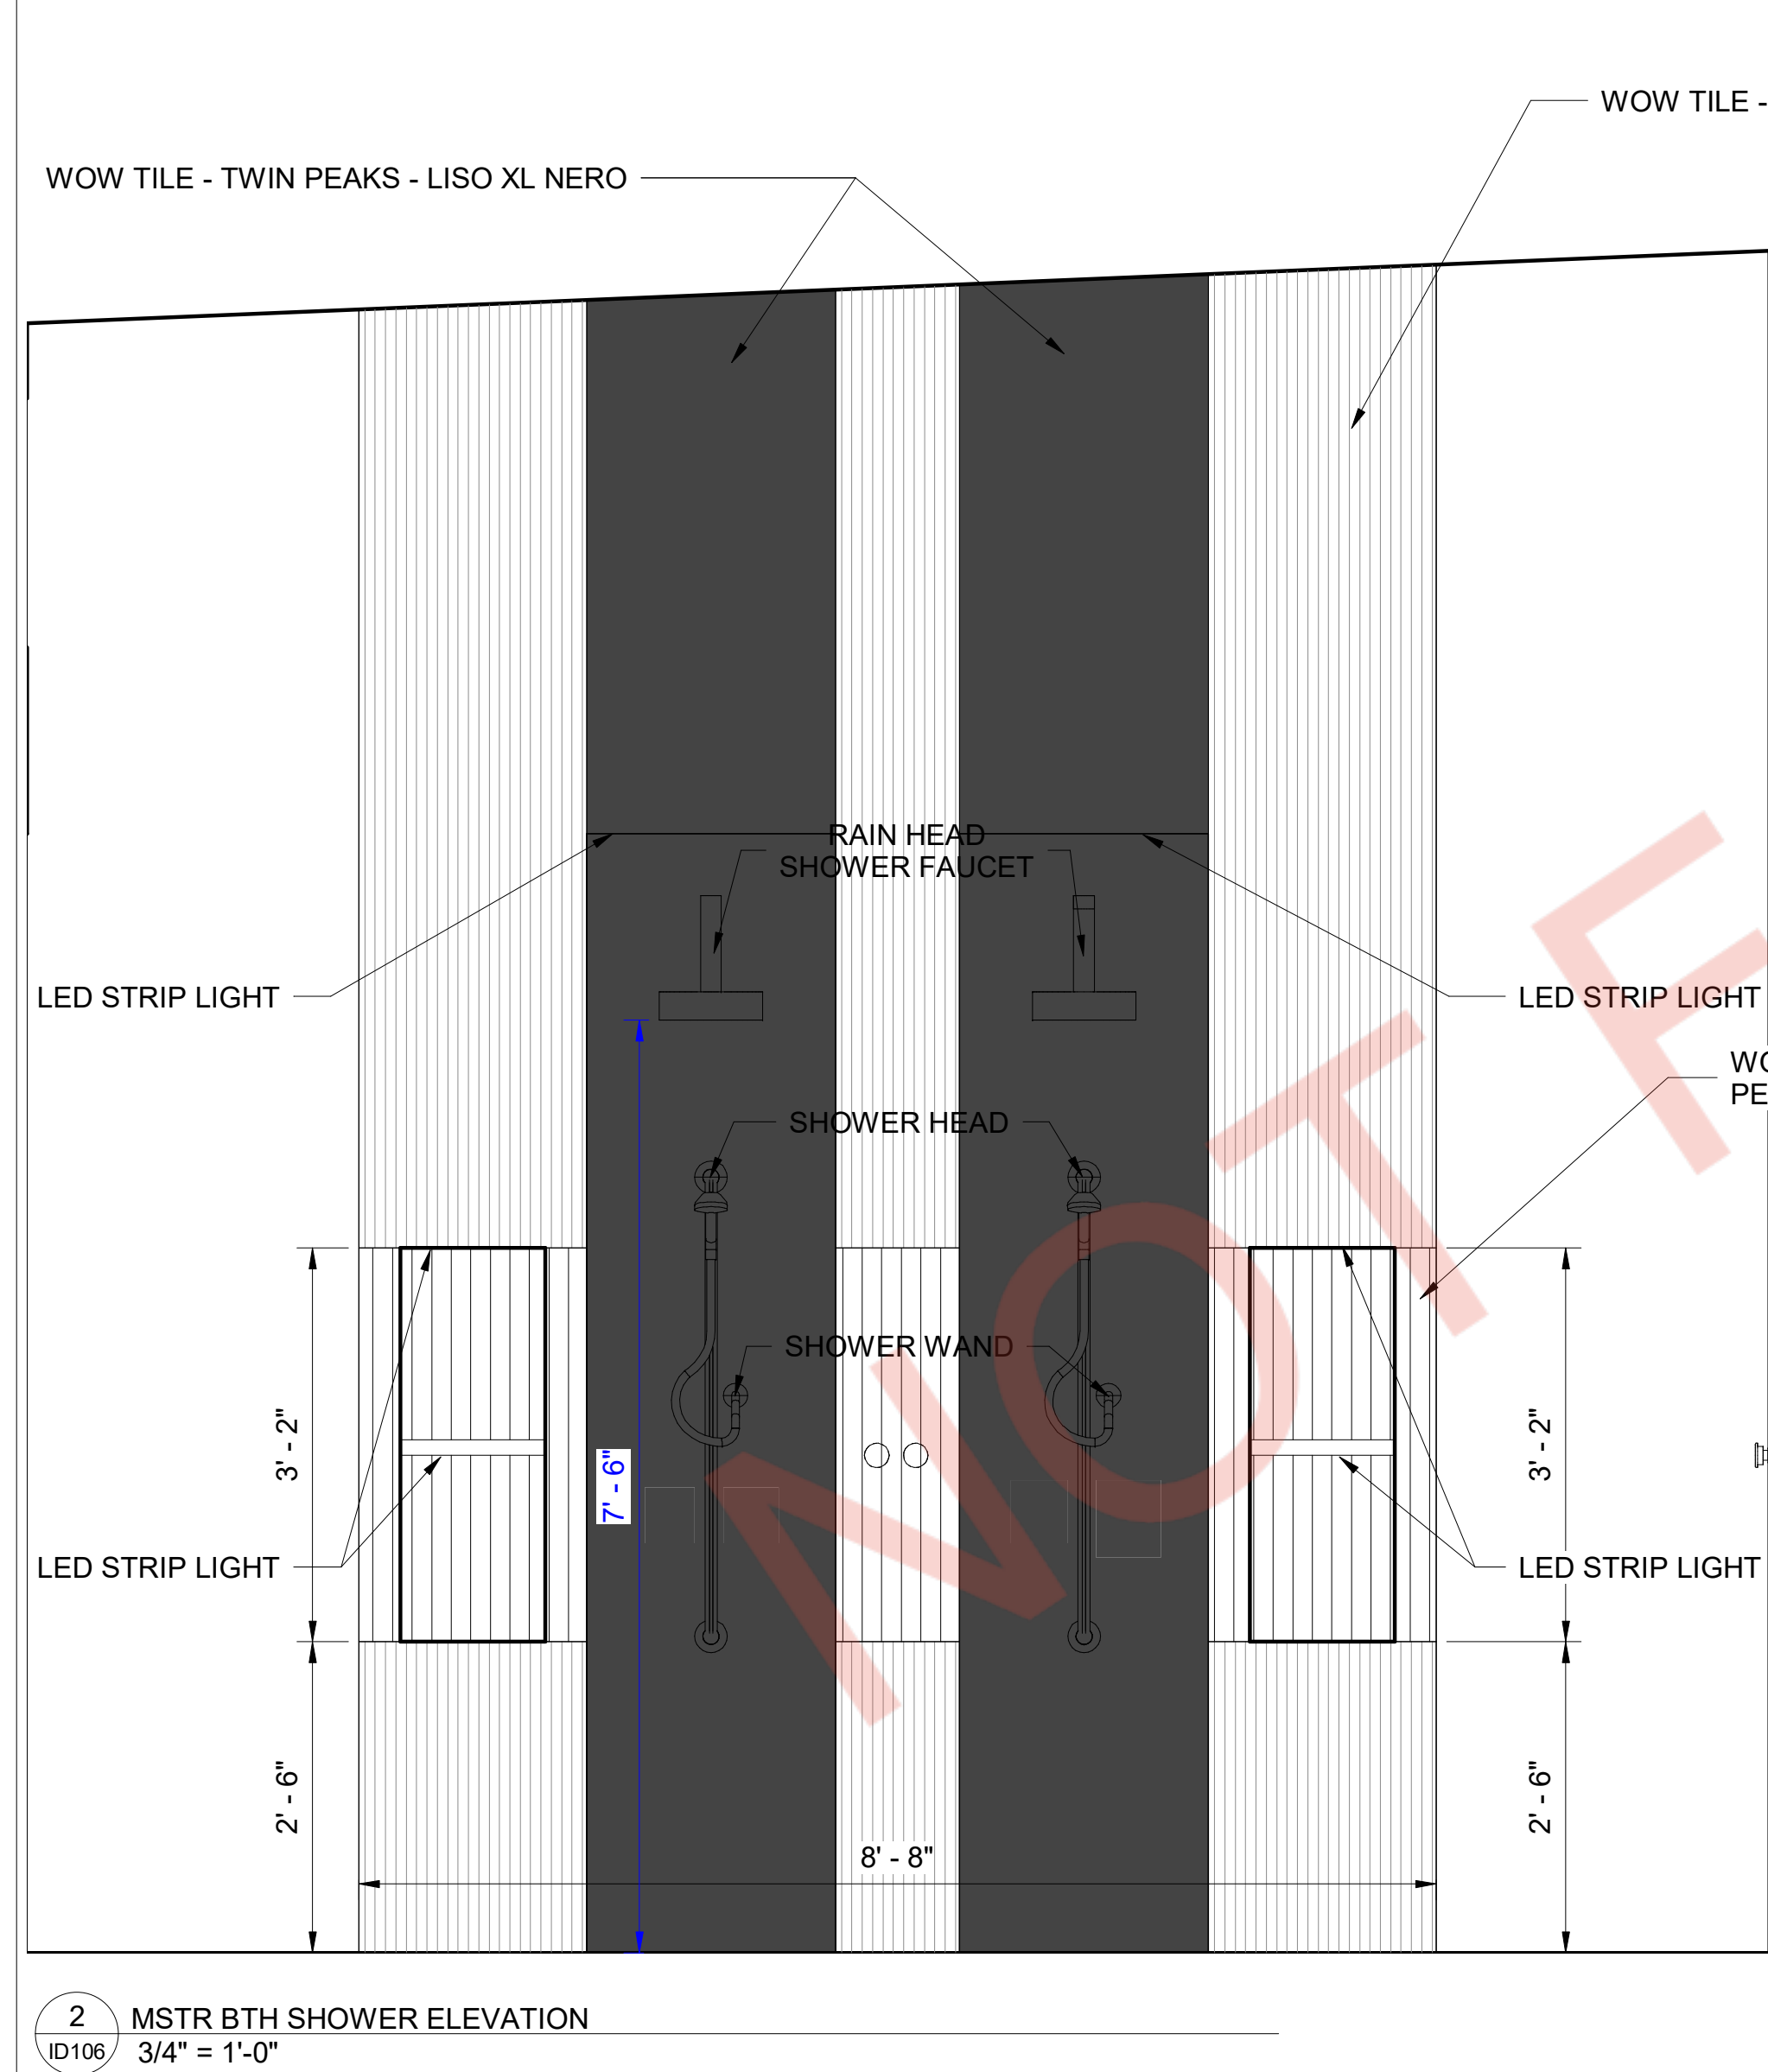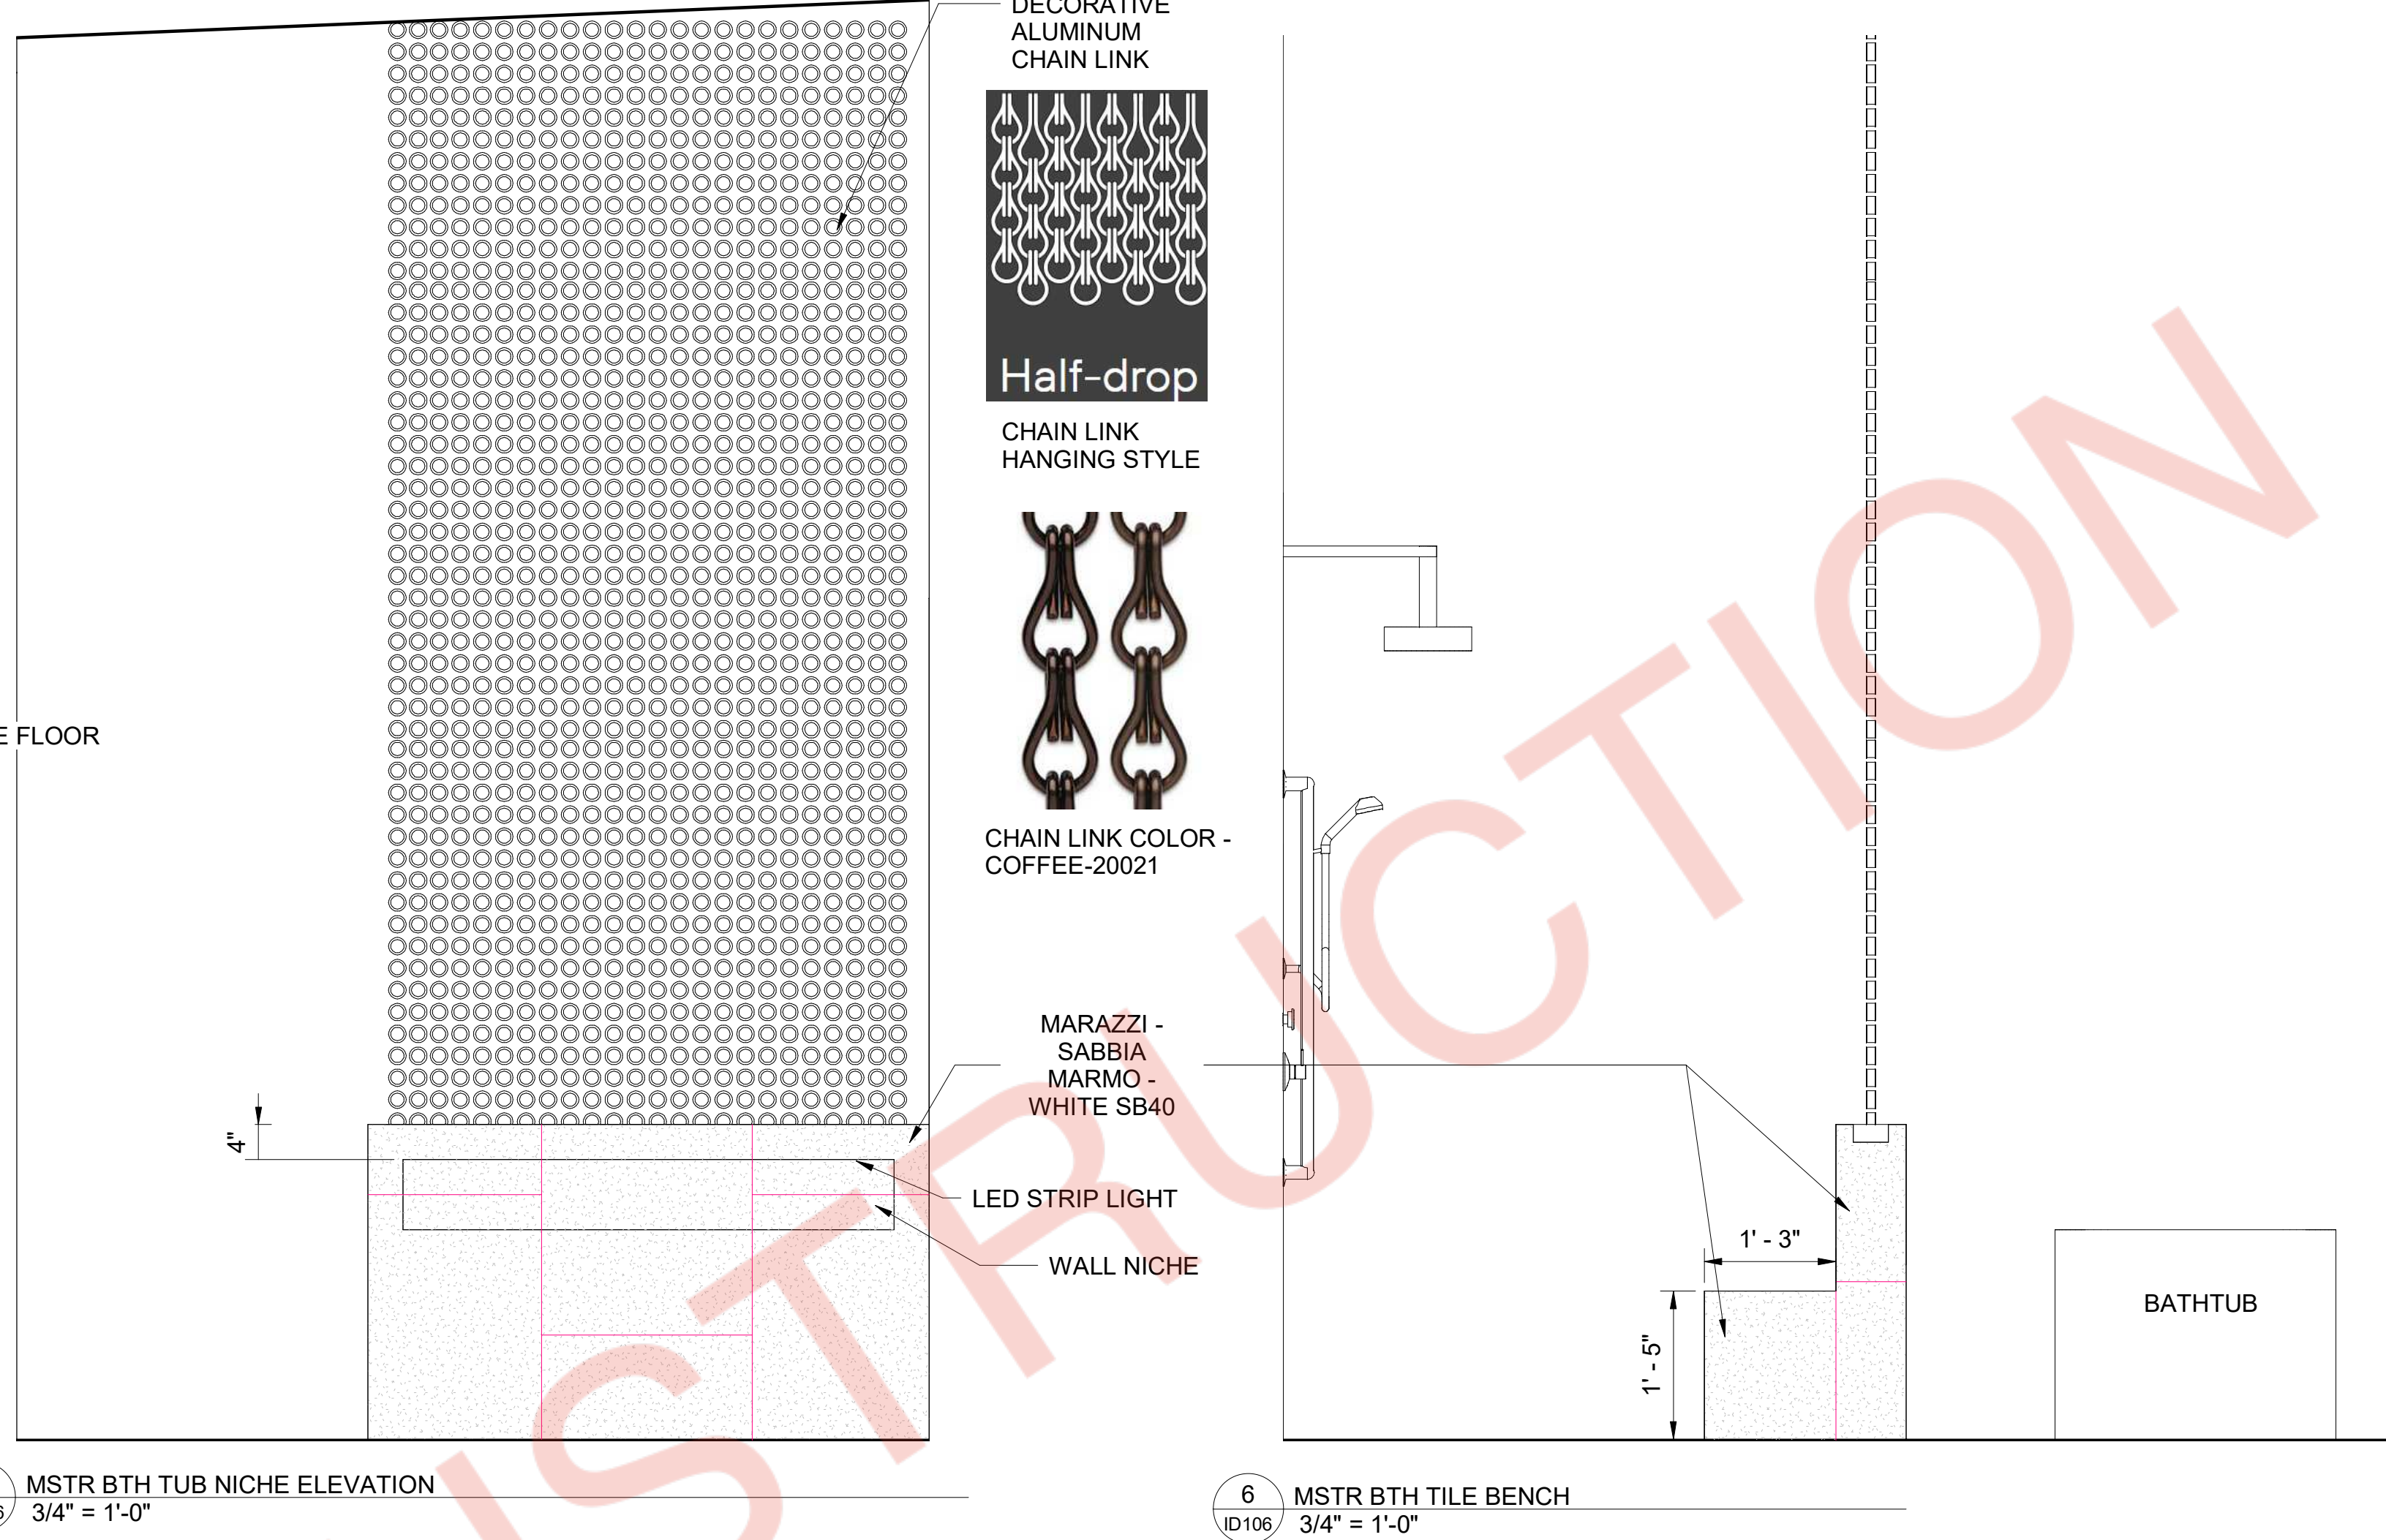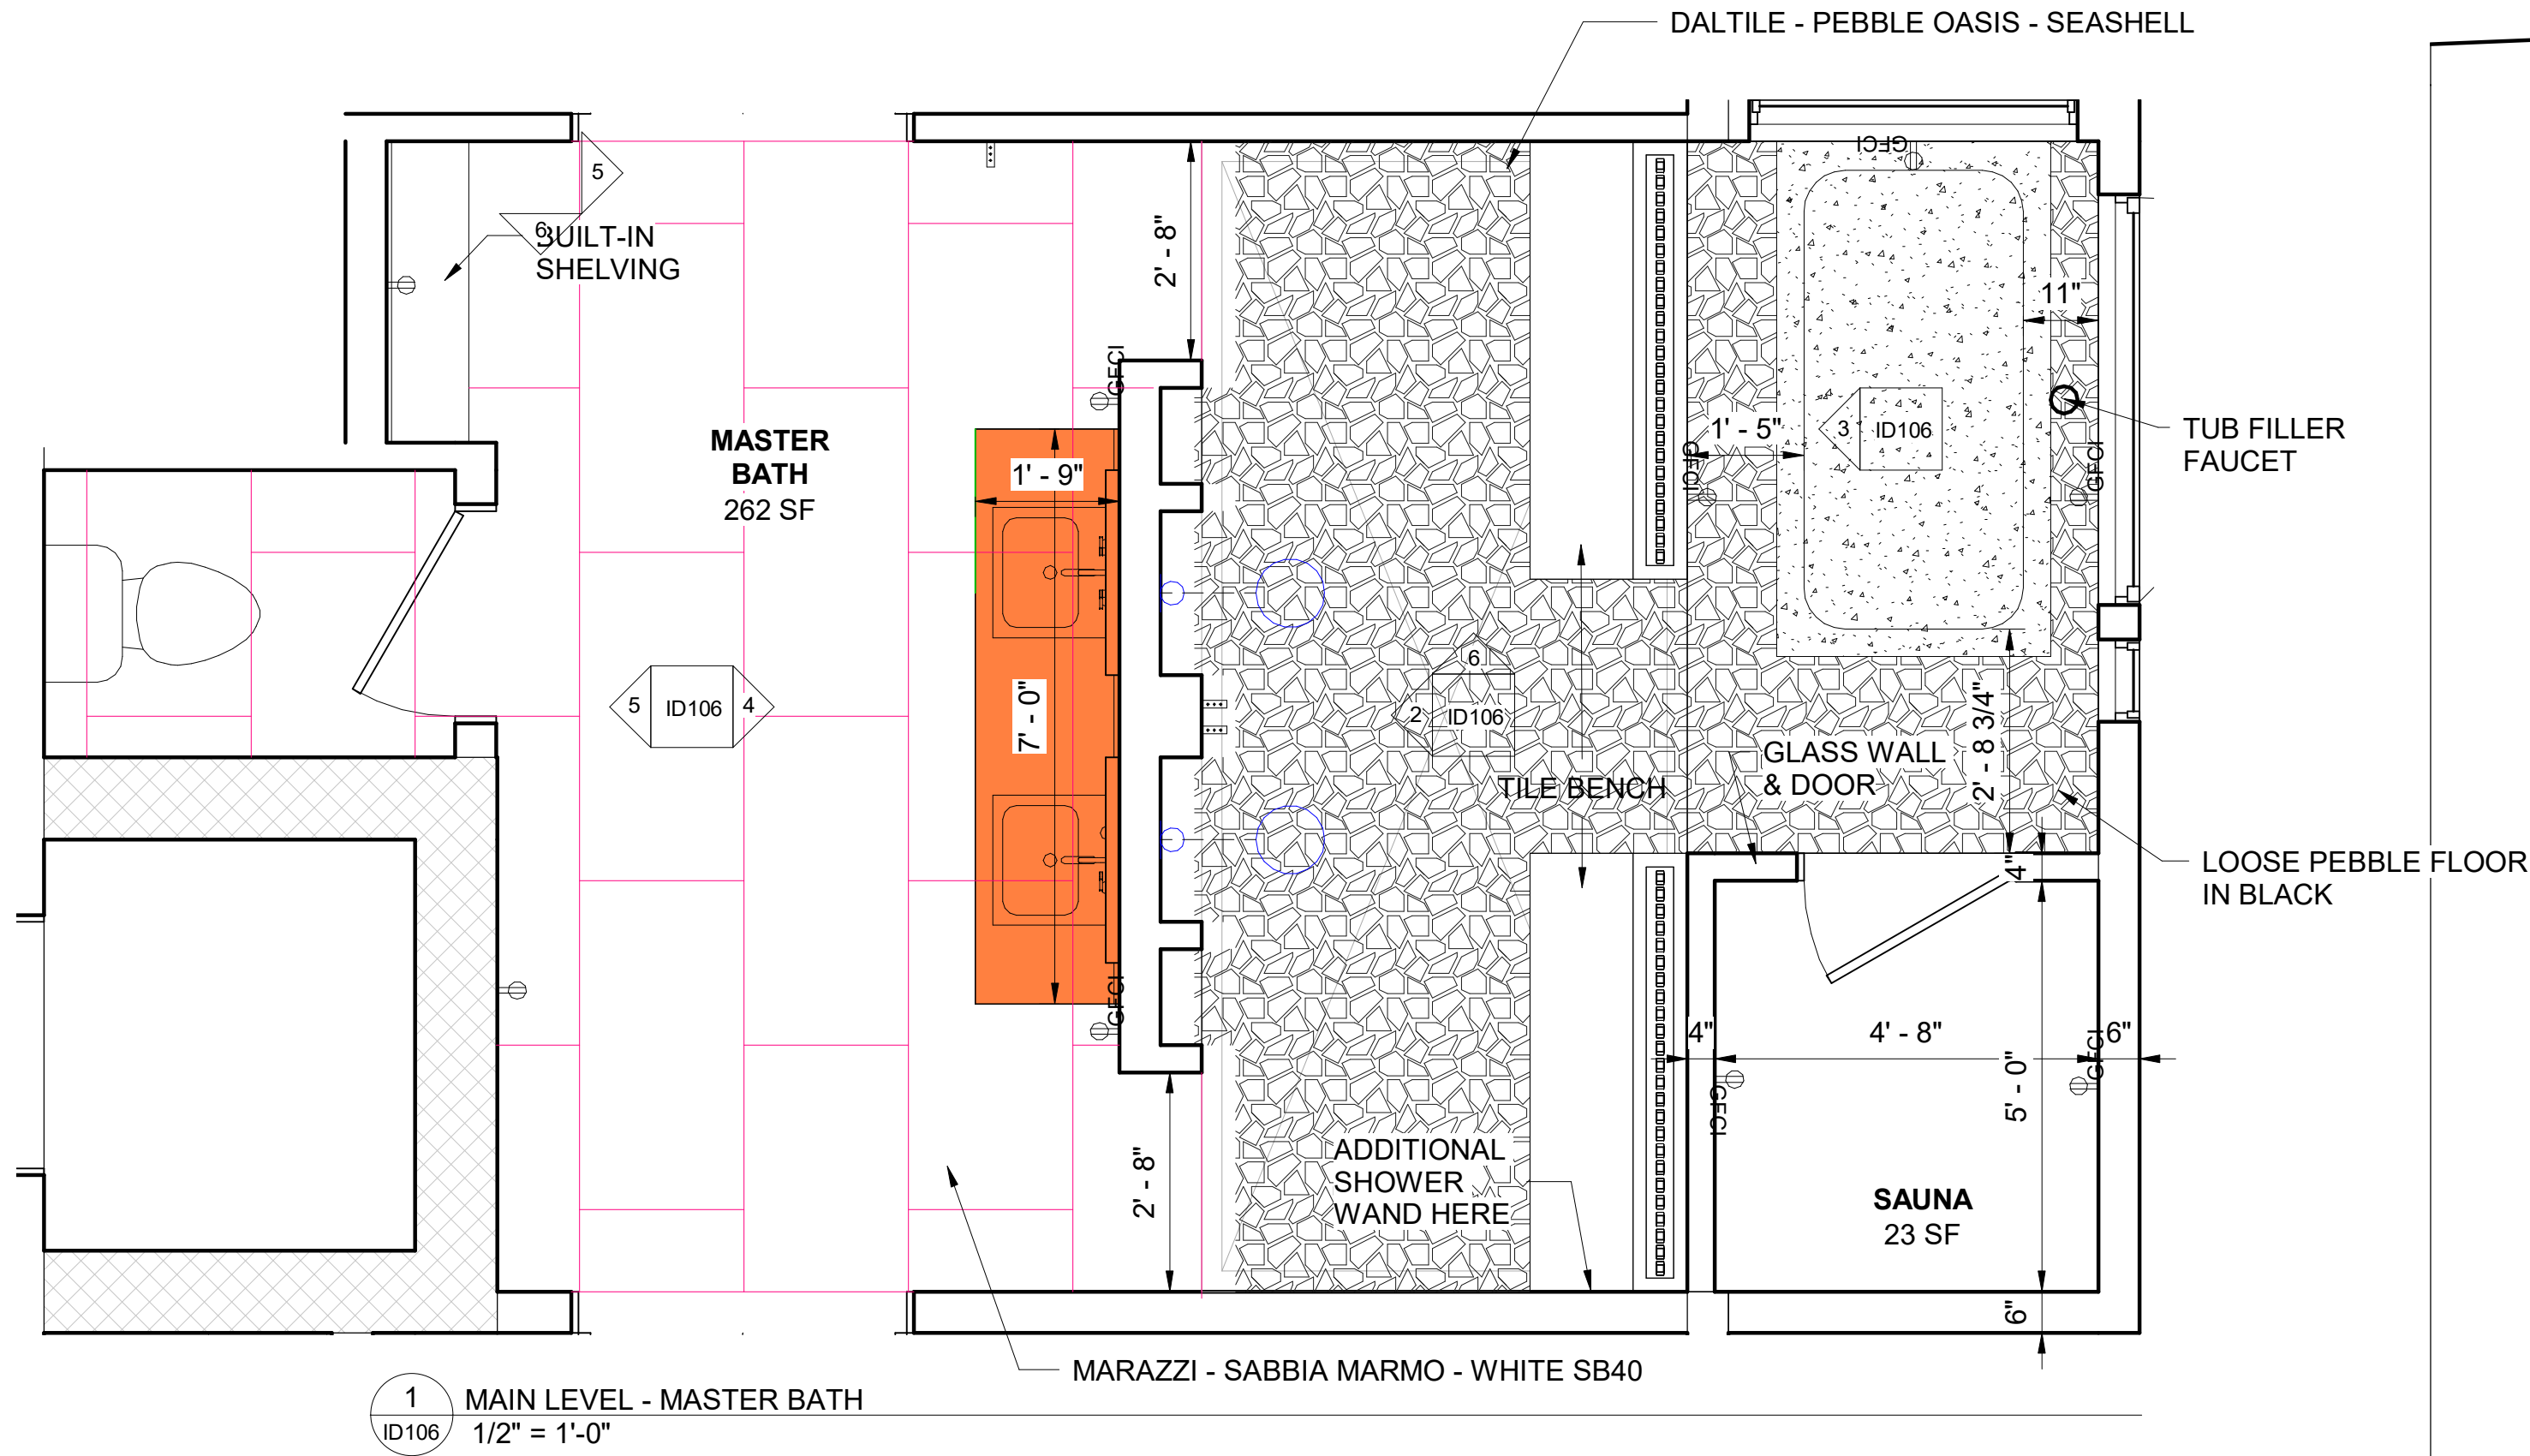

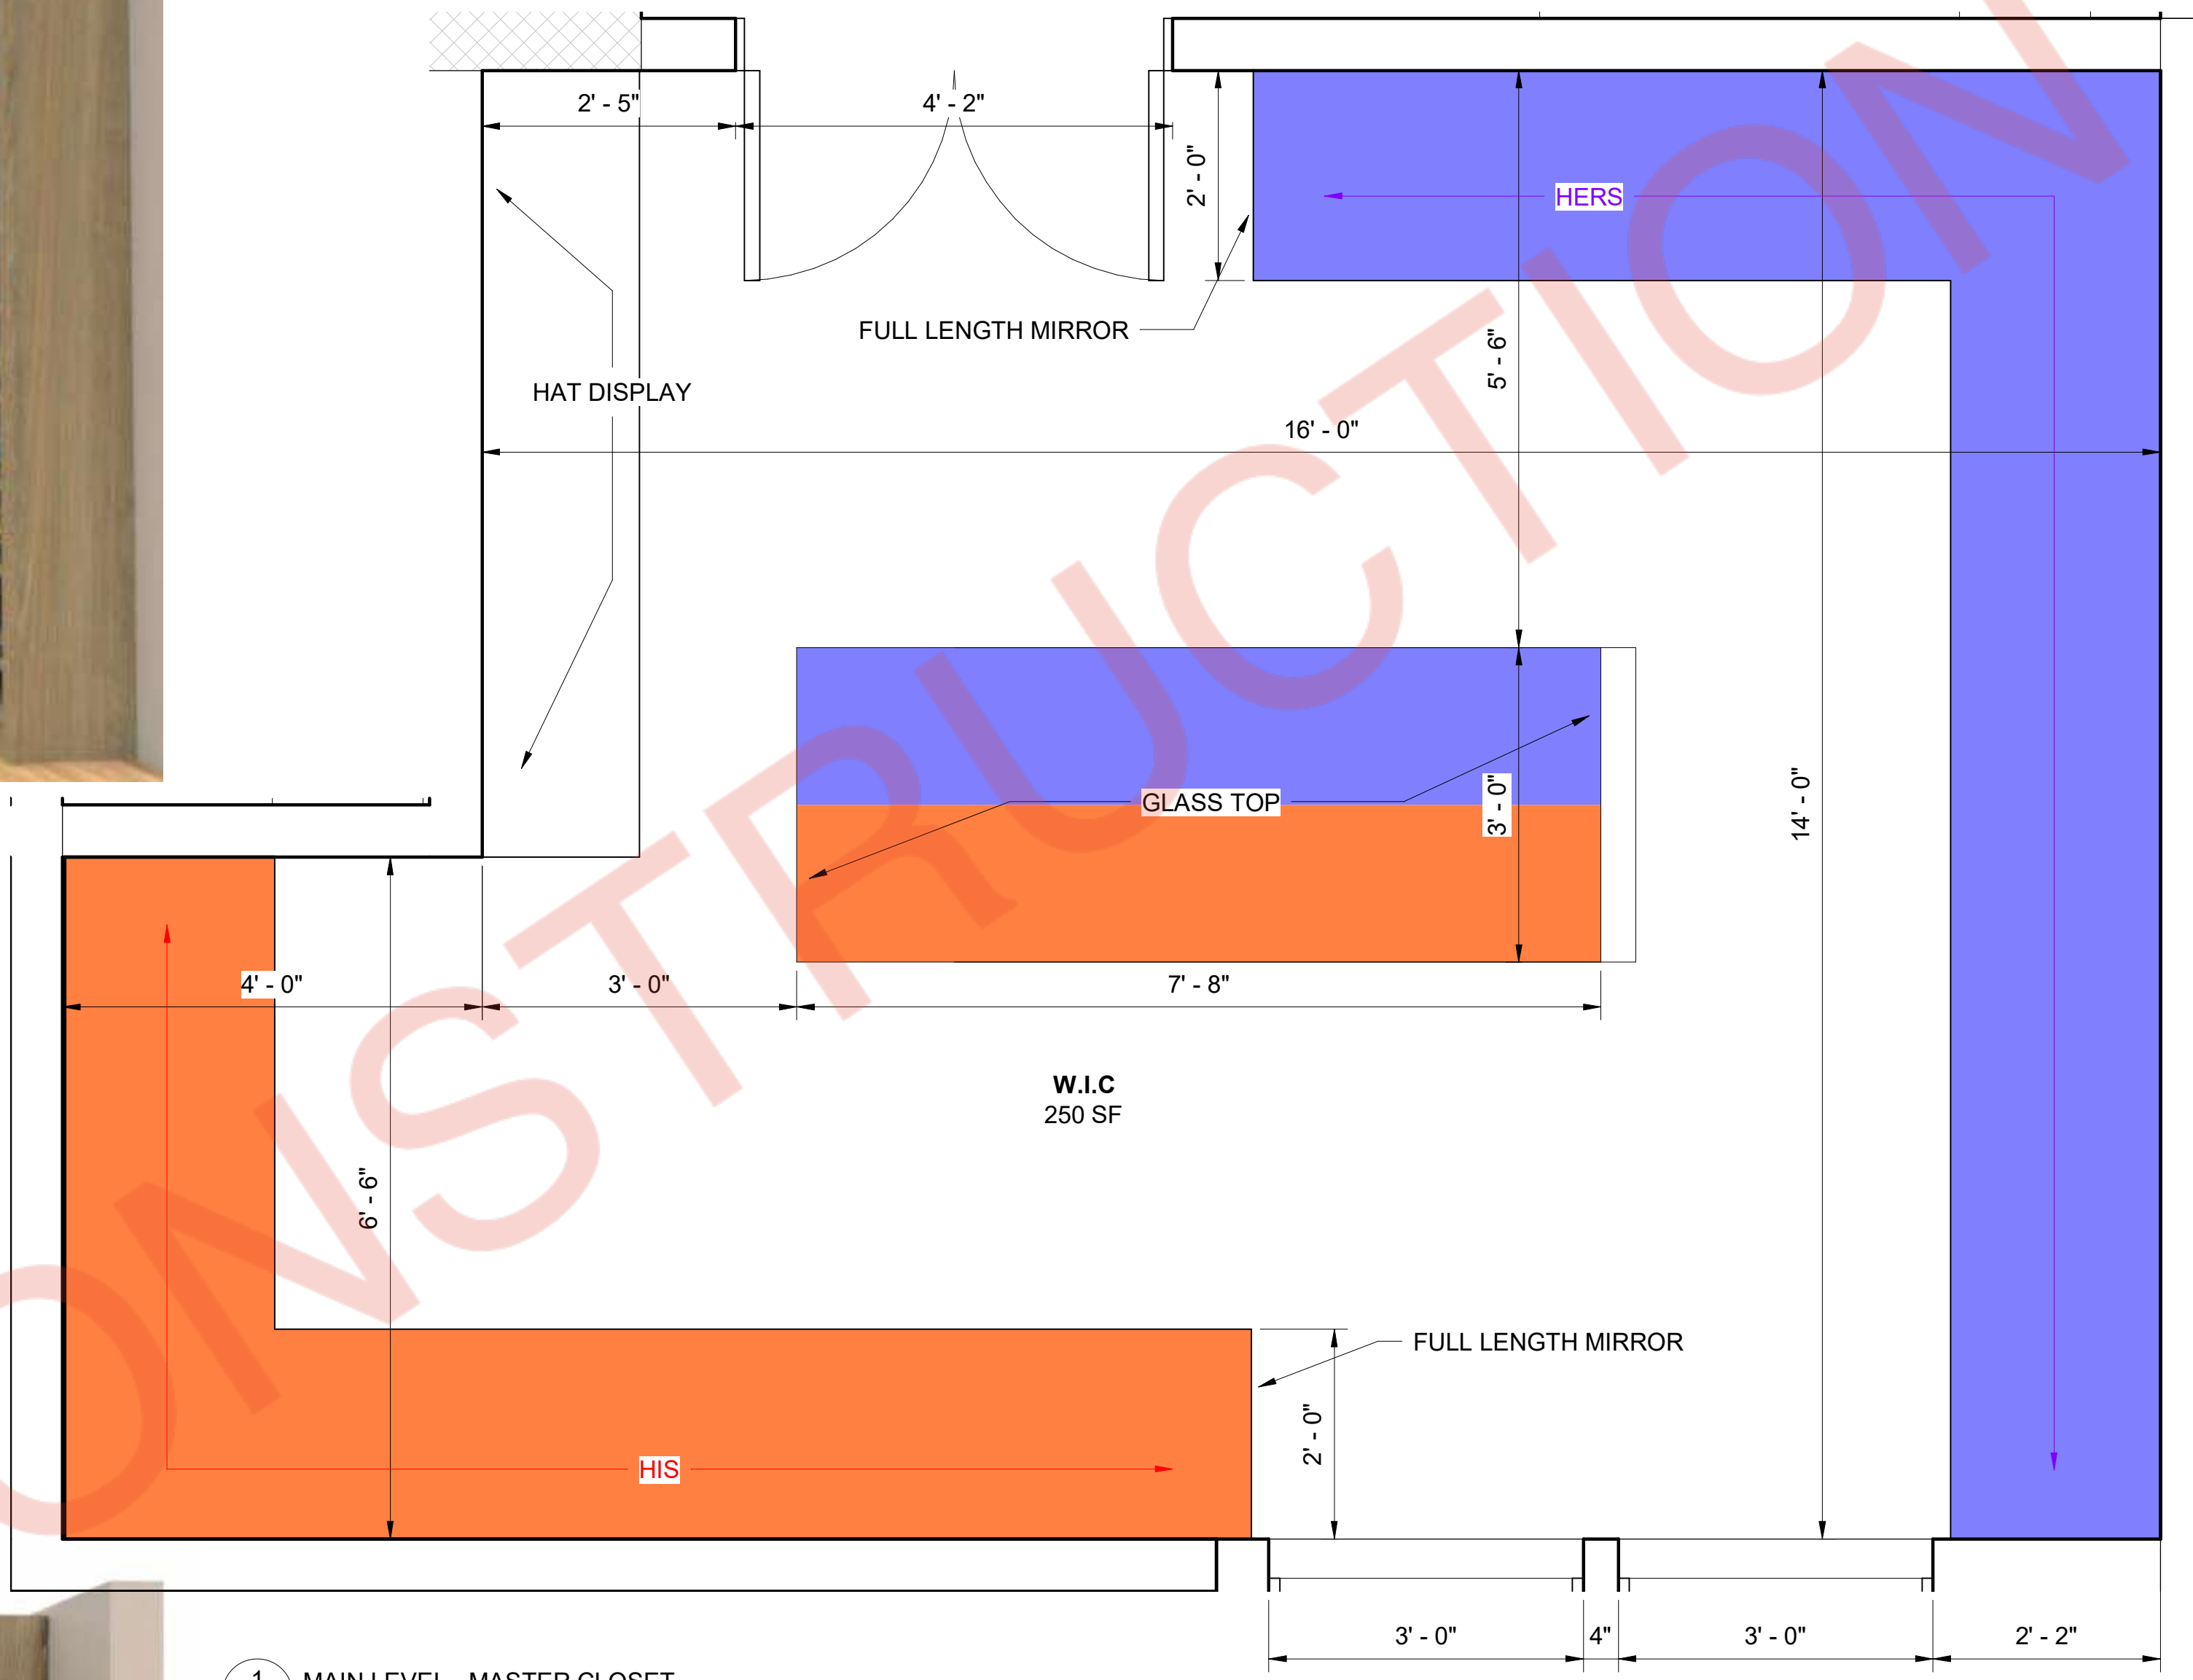


1 MAIN LEVEL - MASTER CLOSET
3/4" = 1'-0"




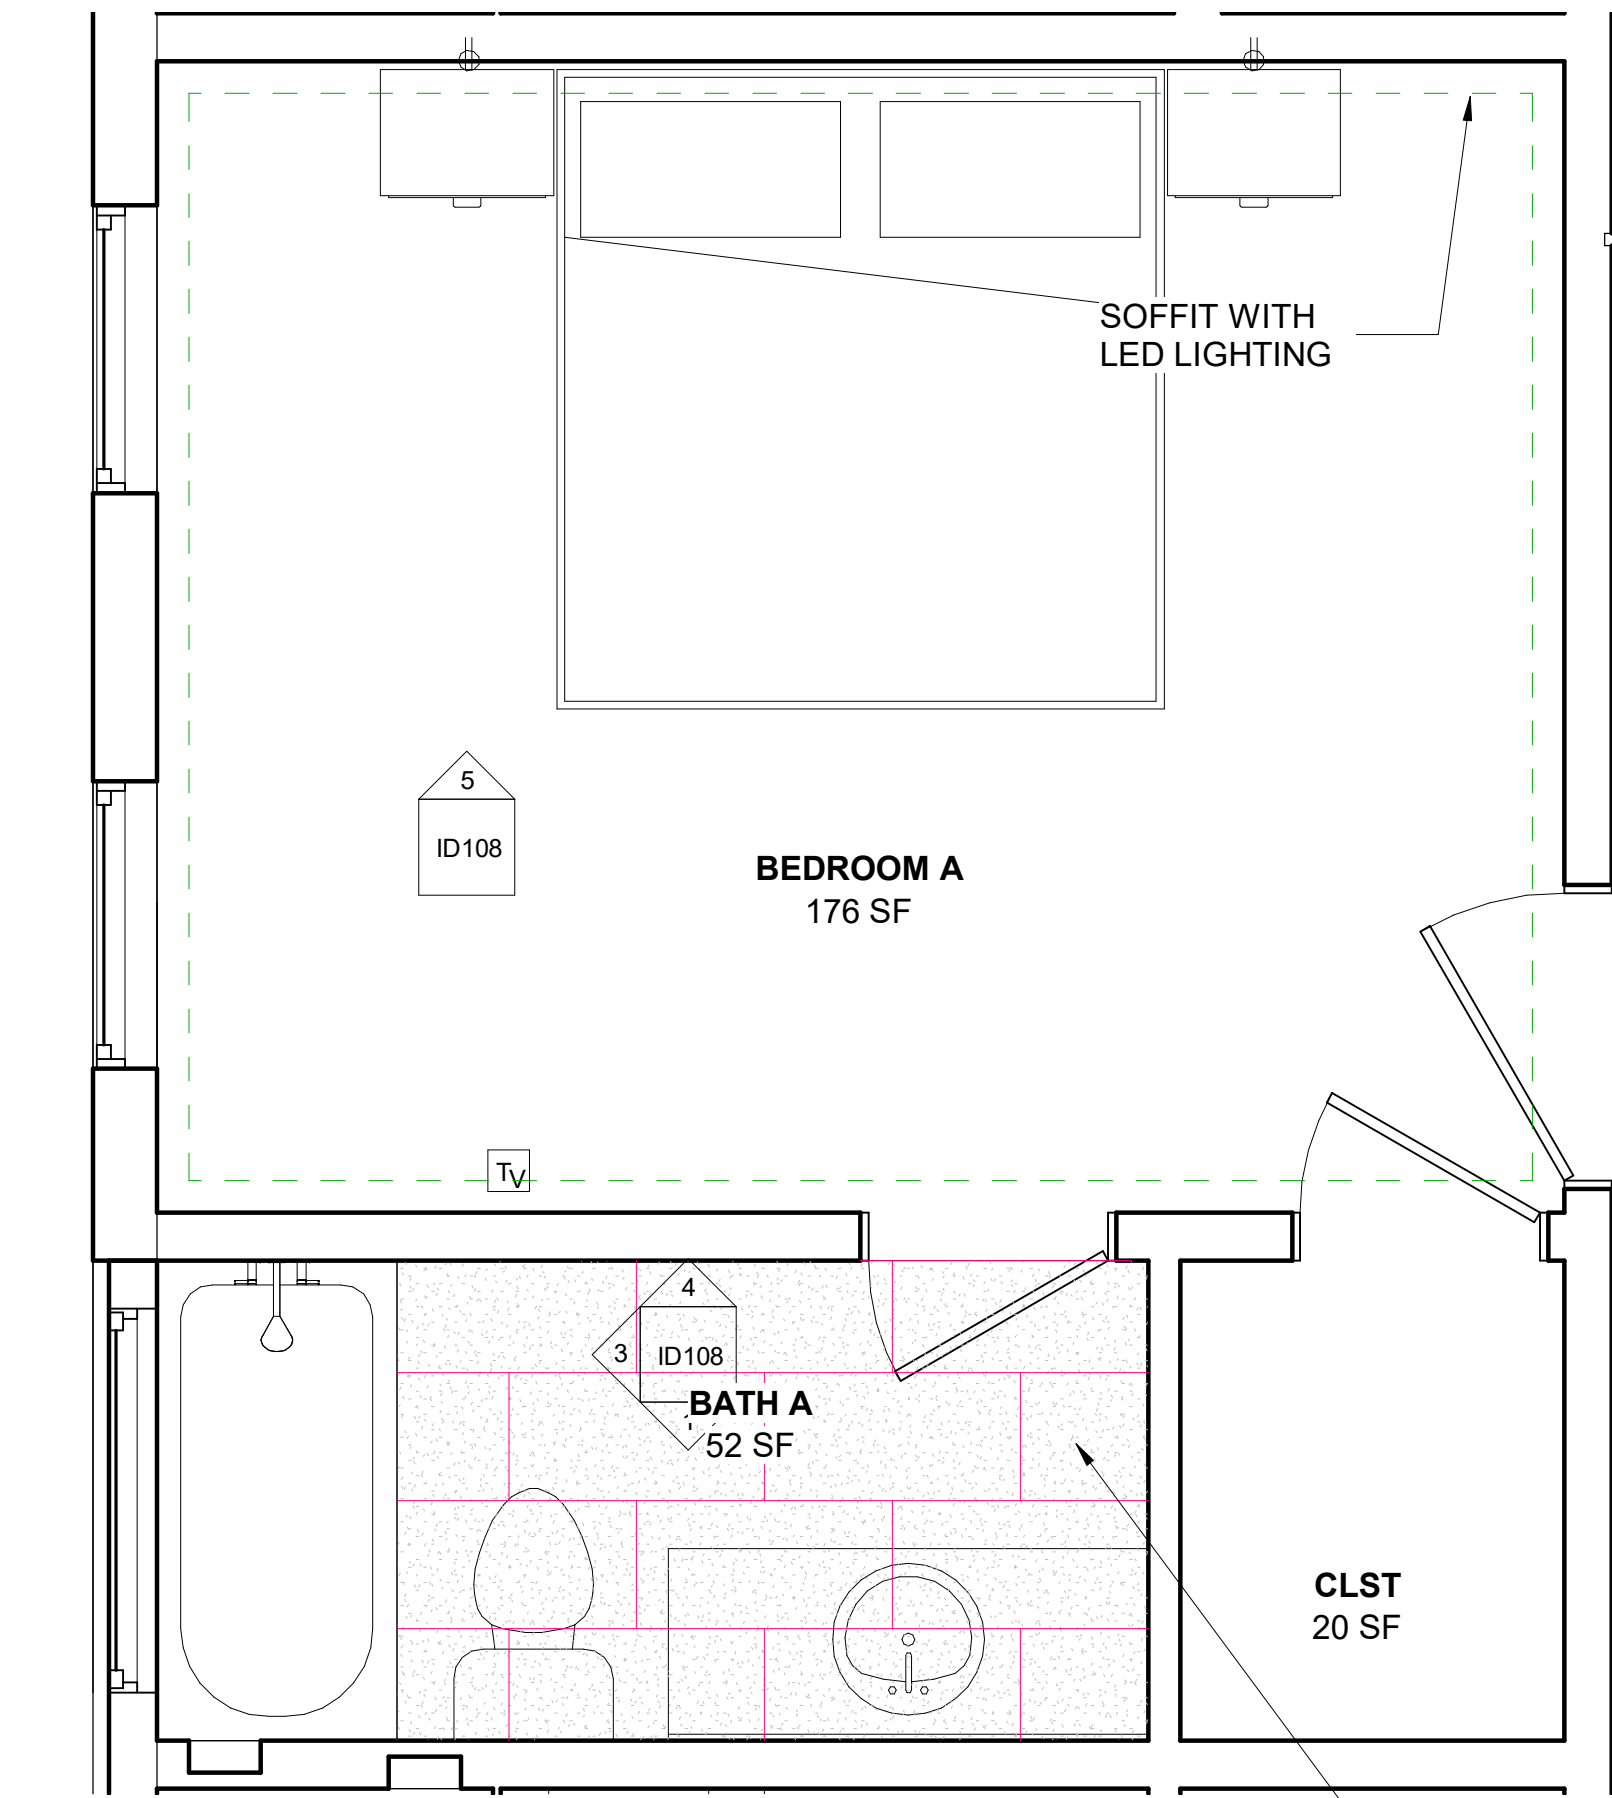

2 MAIN LEVEL - BEDROOM A
1/2" = 1'-0"

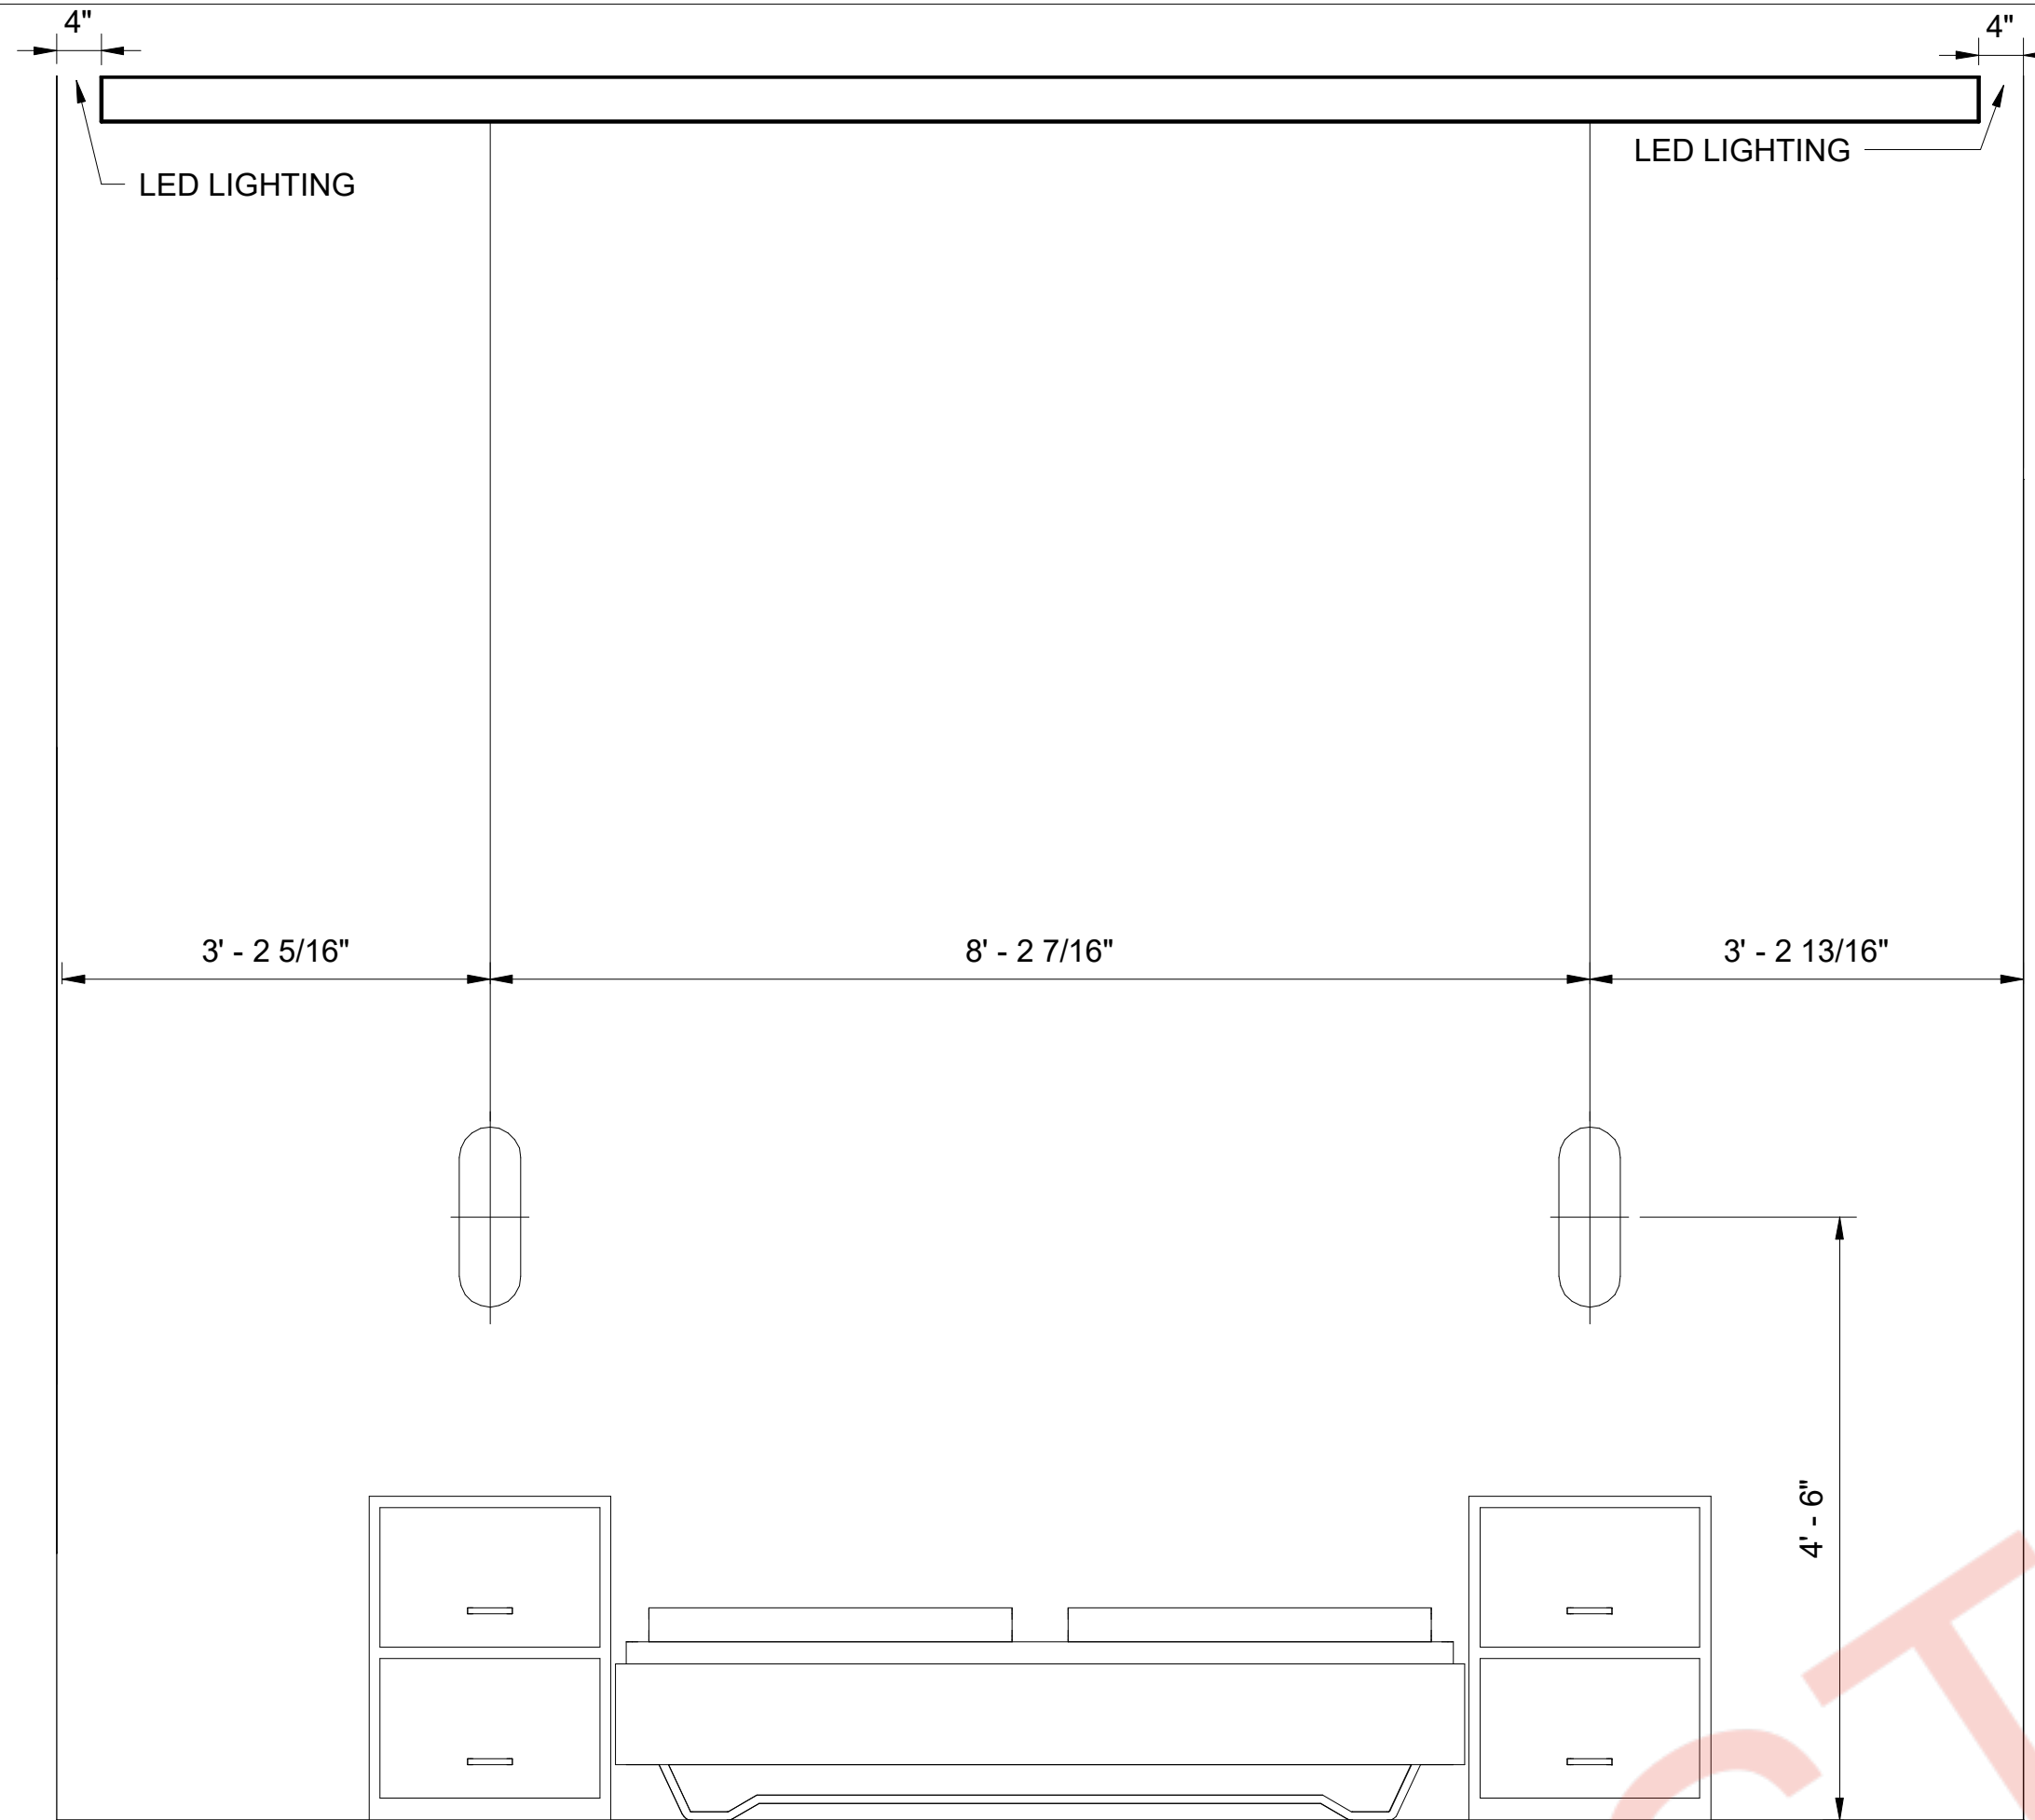


5 BED A - BED WALL
3/4" = 1'-0"

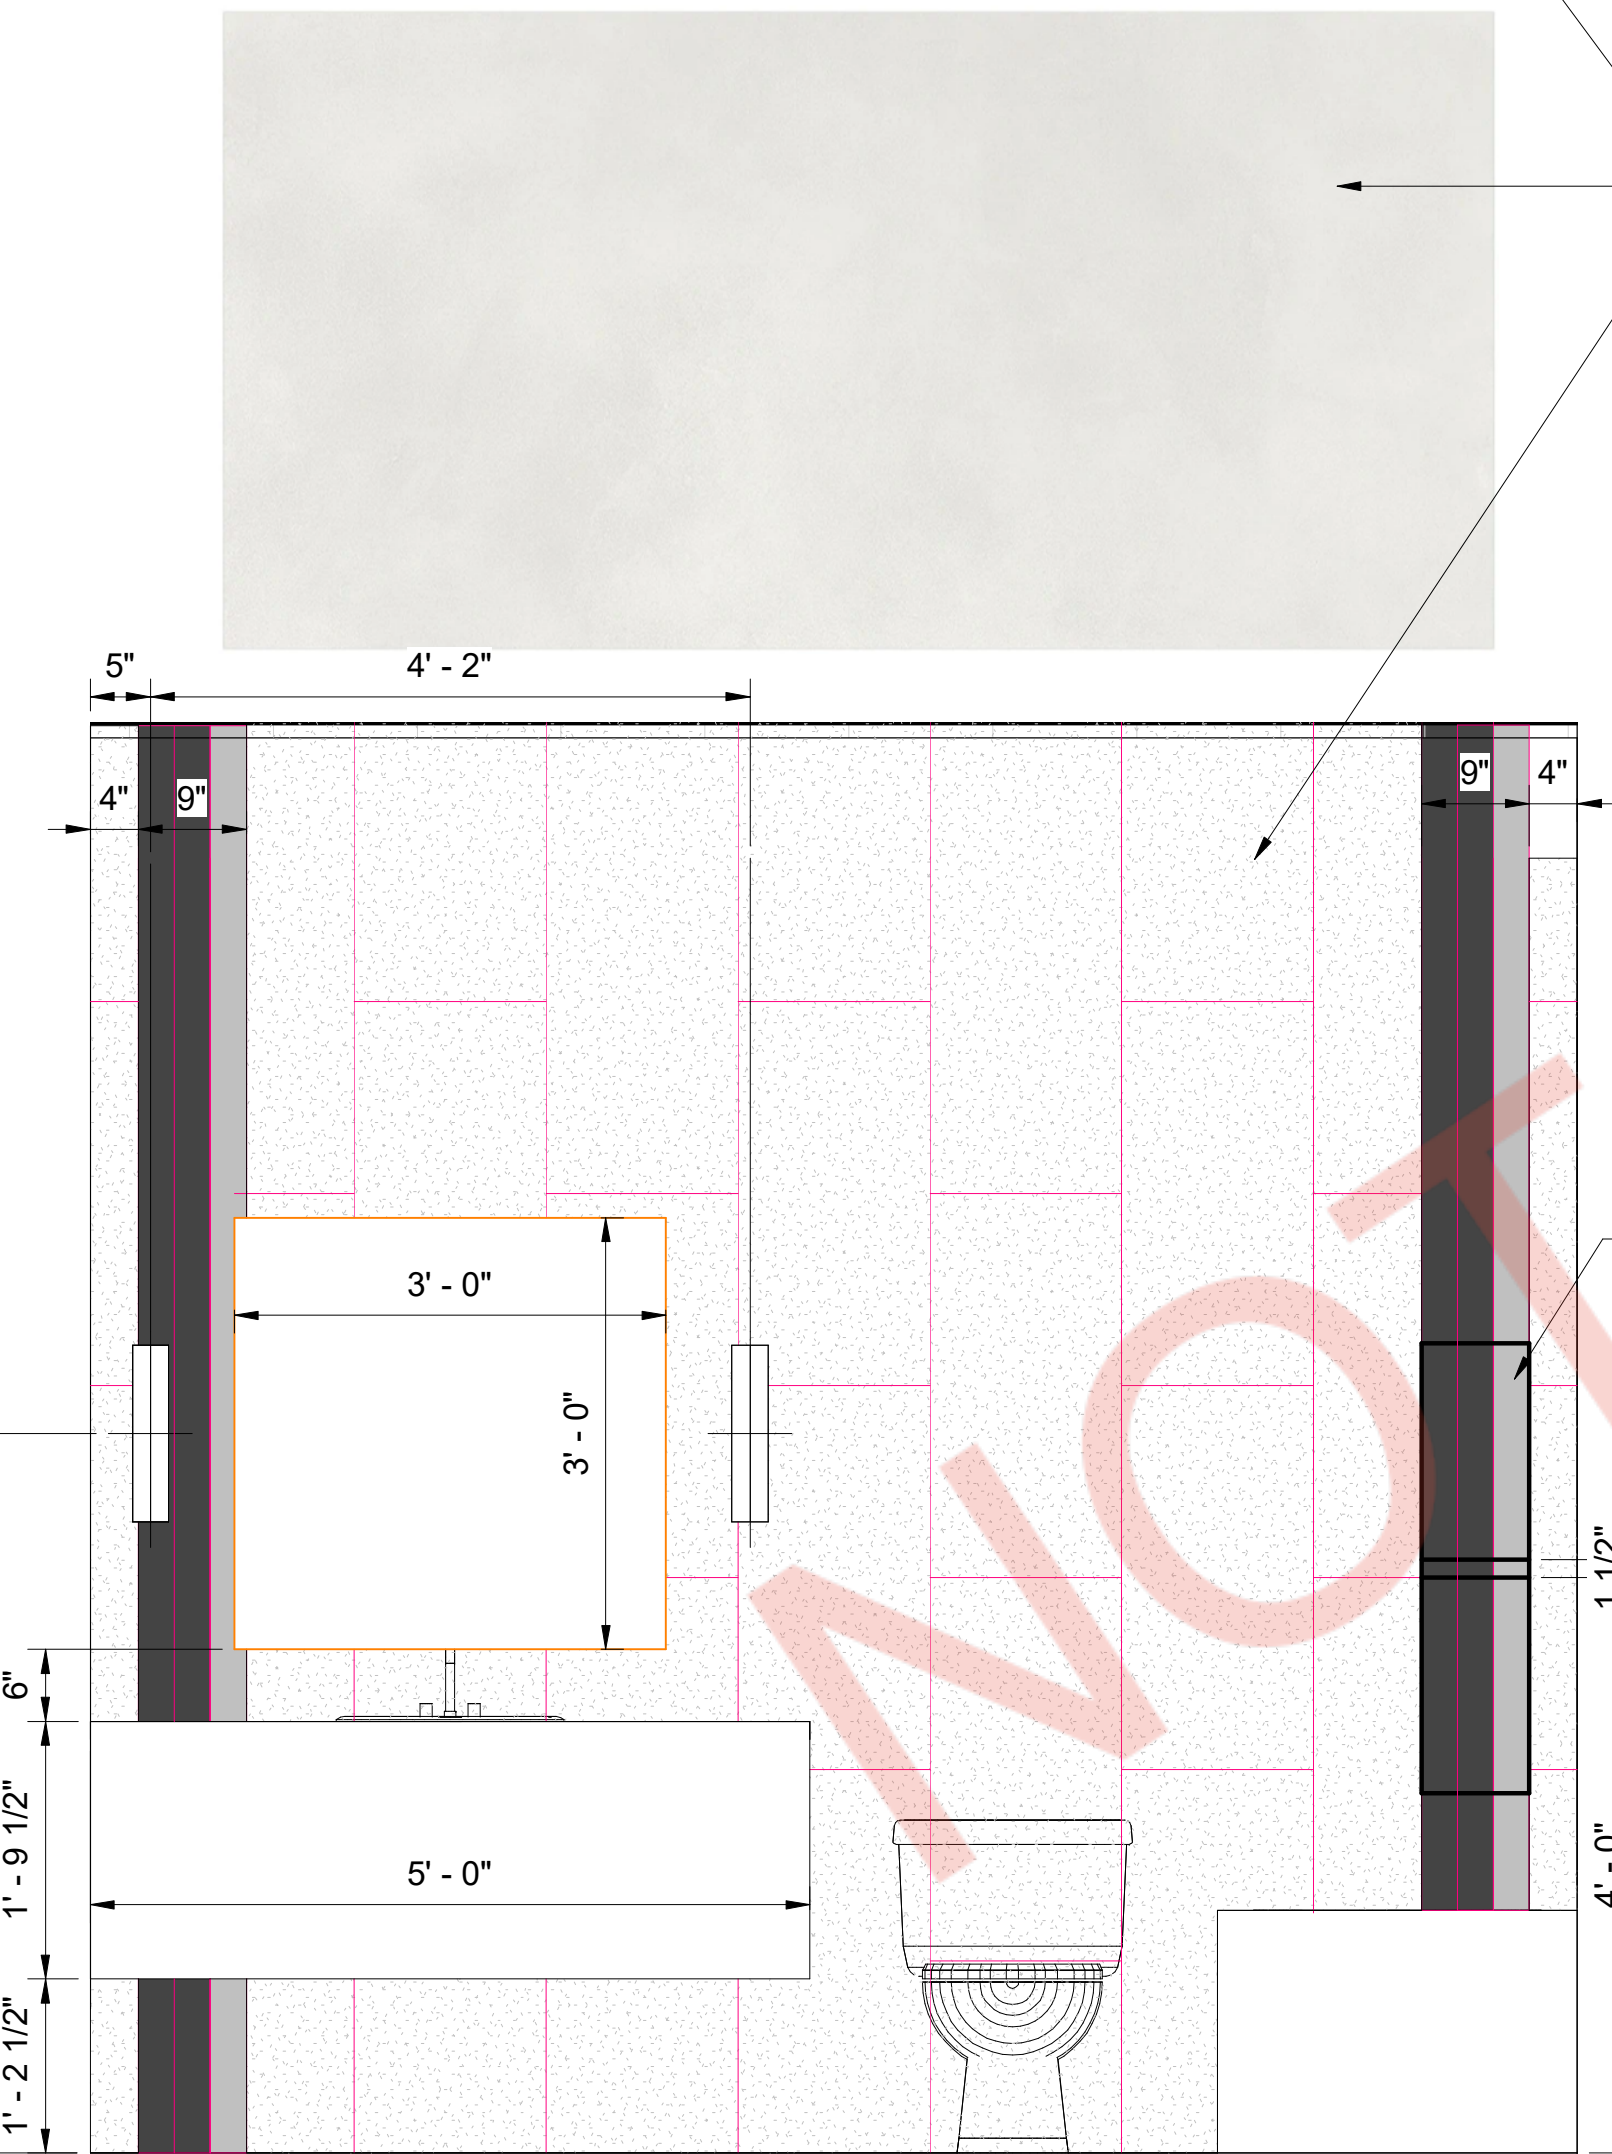


1 BATH A - VANITY WALL
3/4" = 1'-0"


TILE BAR
CLAY - CALM
16 X 32

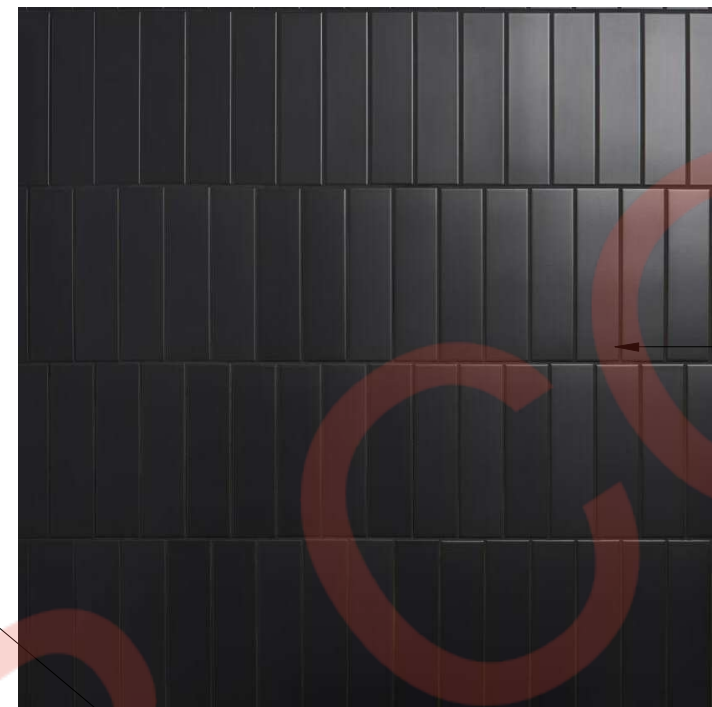


TILE BAR
ROLLER
BLACK
3X11

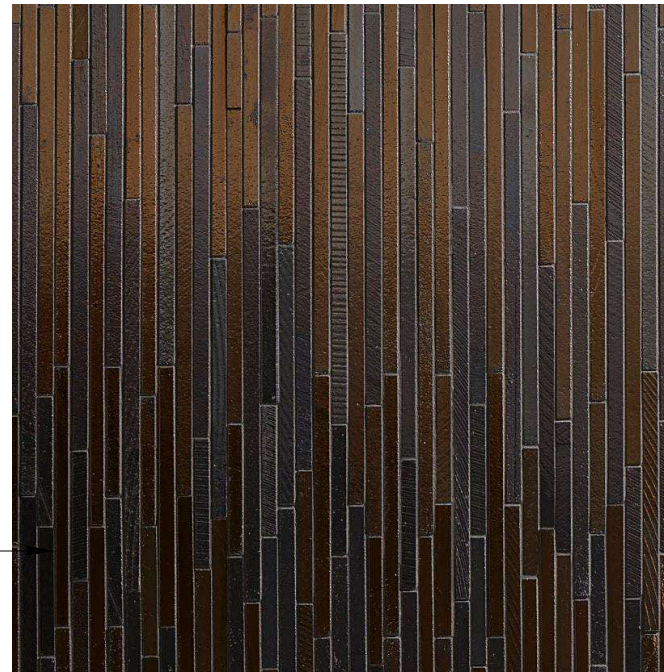

TILE BAR
MAGMA SLIM STACK
BRONZE LAVA STONE
MOSAIC 9.84" X 19.68" SHEETS

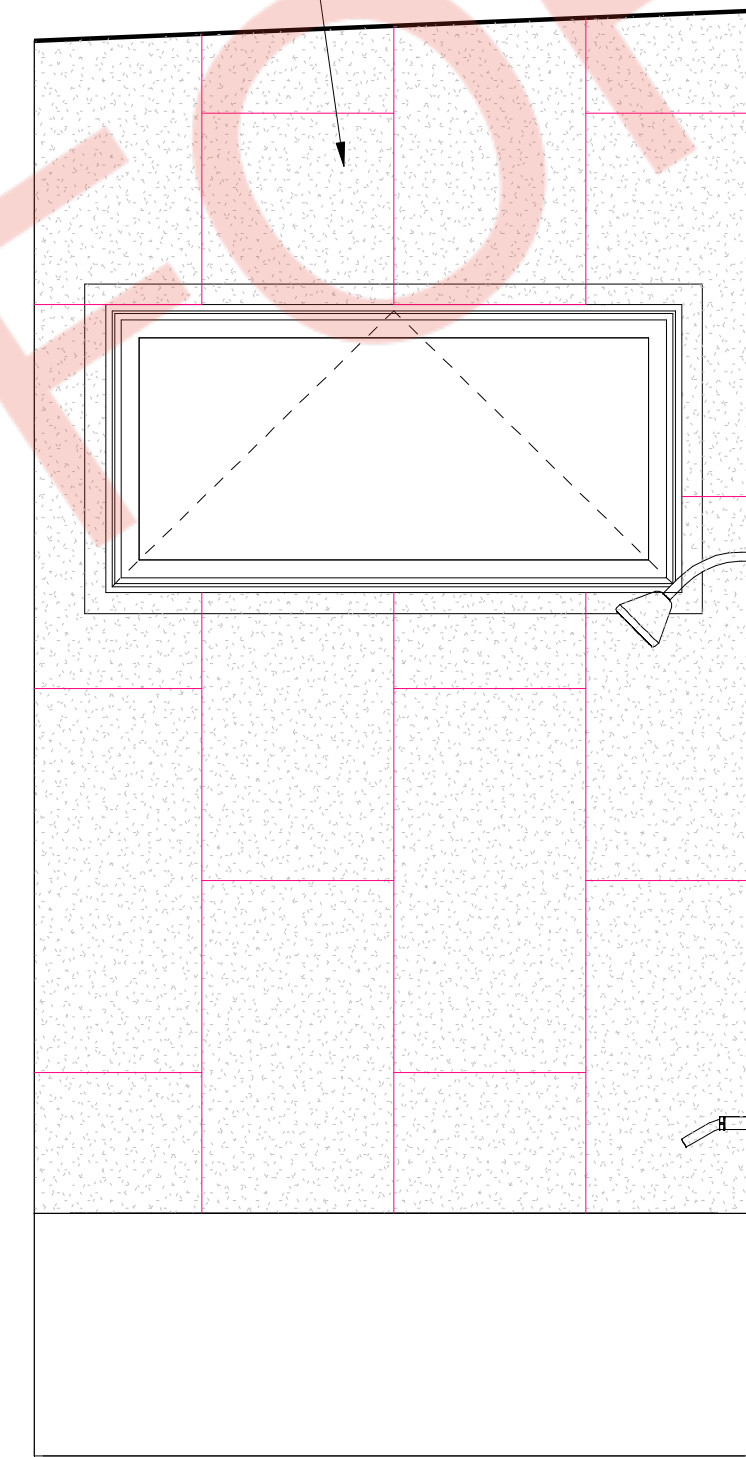

3 BATH A - WINDOW WALL
3/4" = 1'-0"

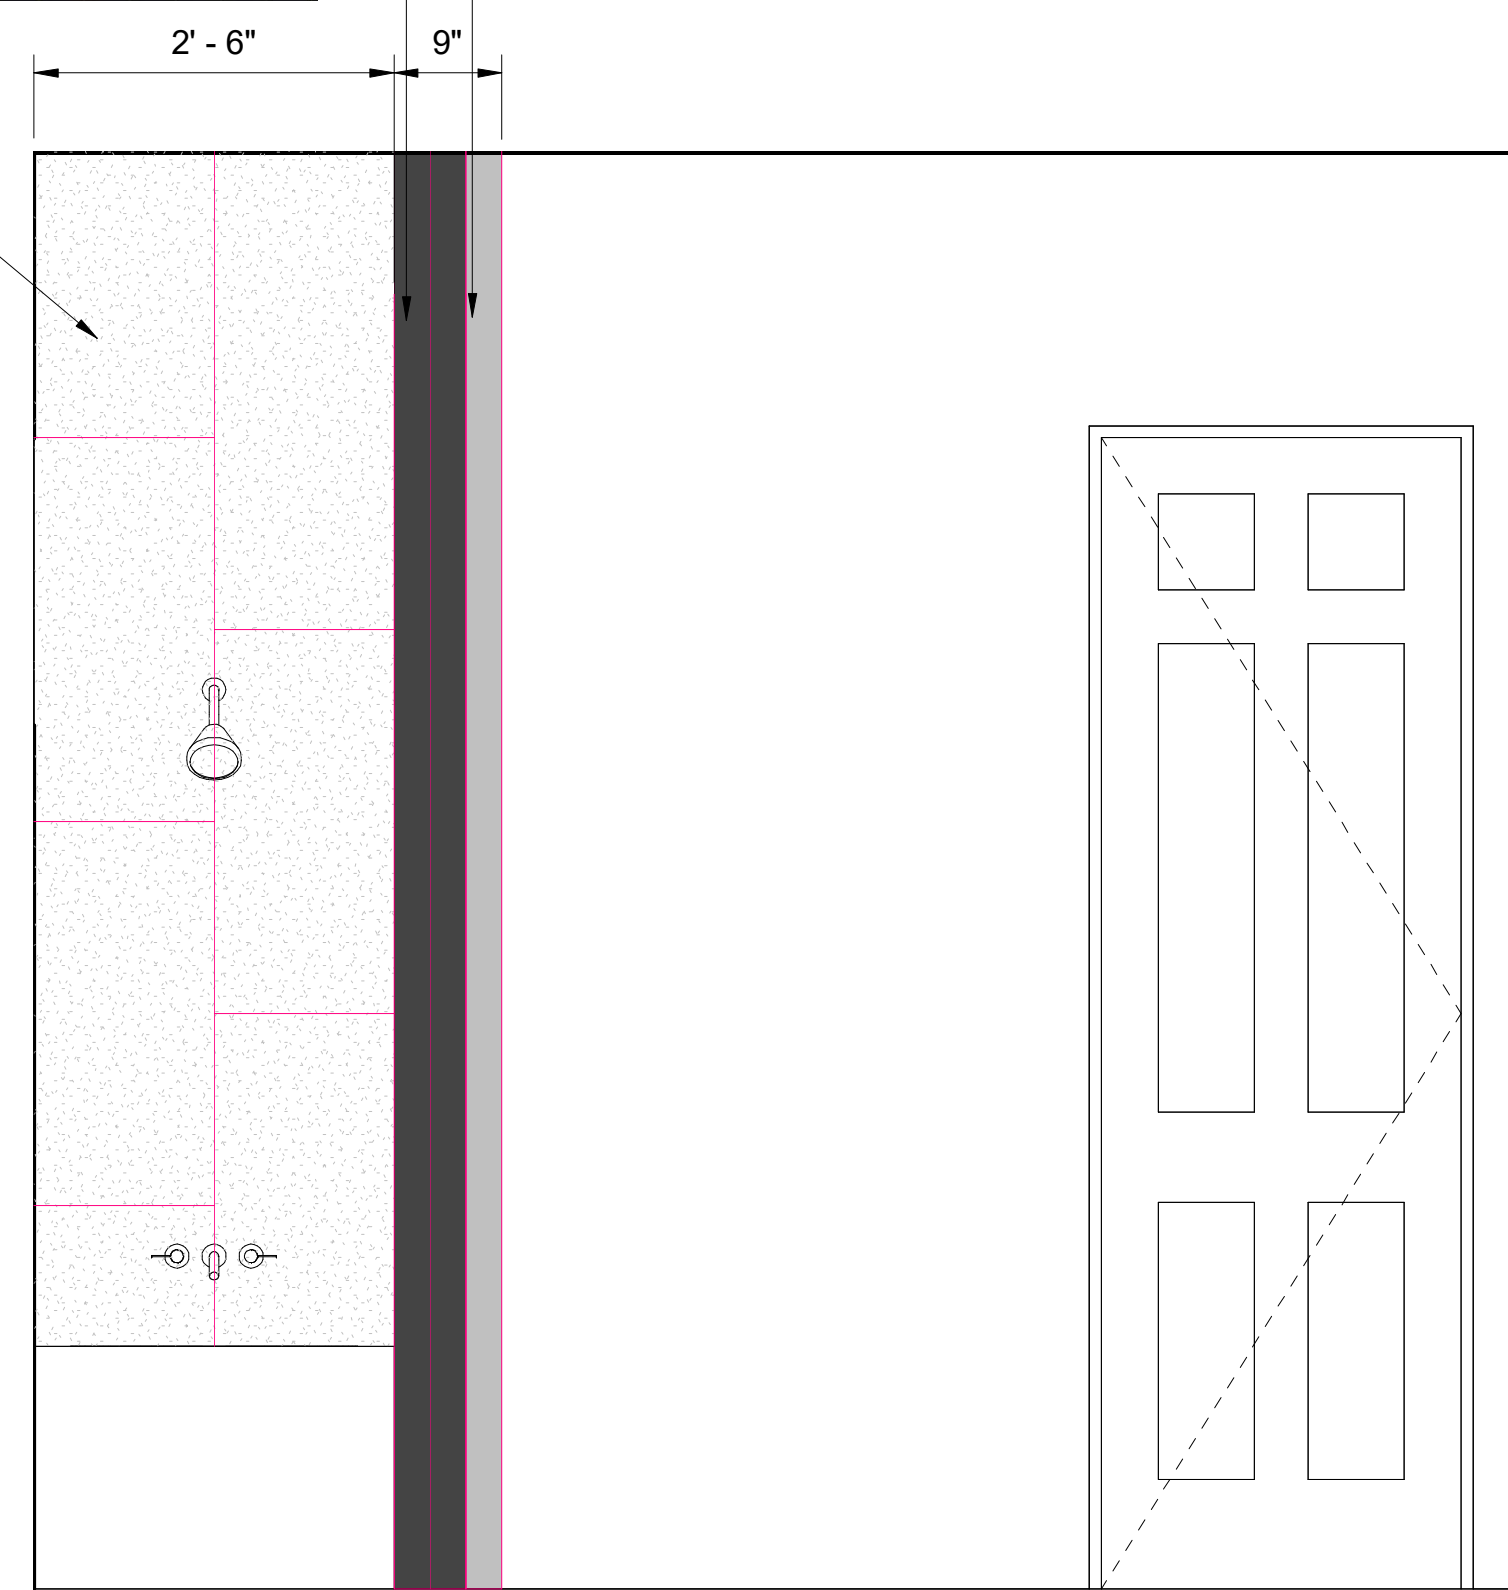

4 BATH A - SHOWER WALL
3/4" = 1'-0"

